


**Kauffmann Residence**  
Address  
City State Zip

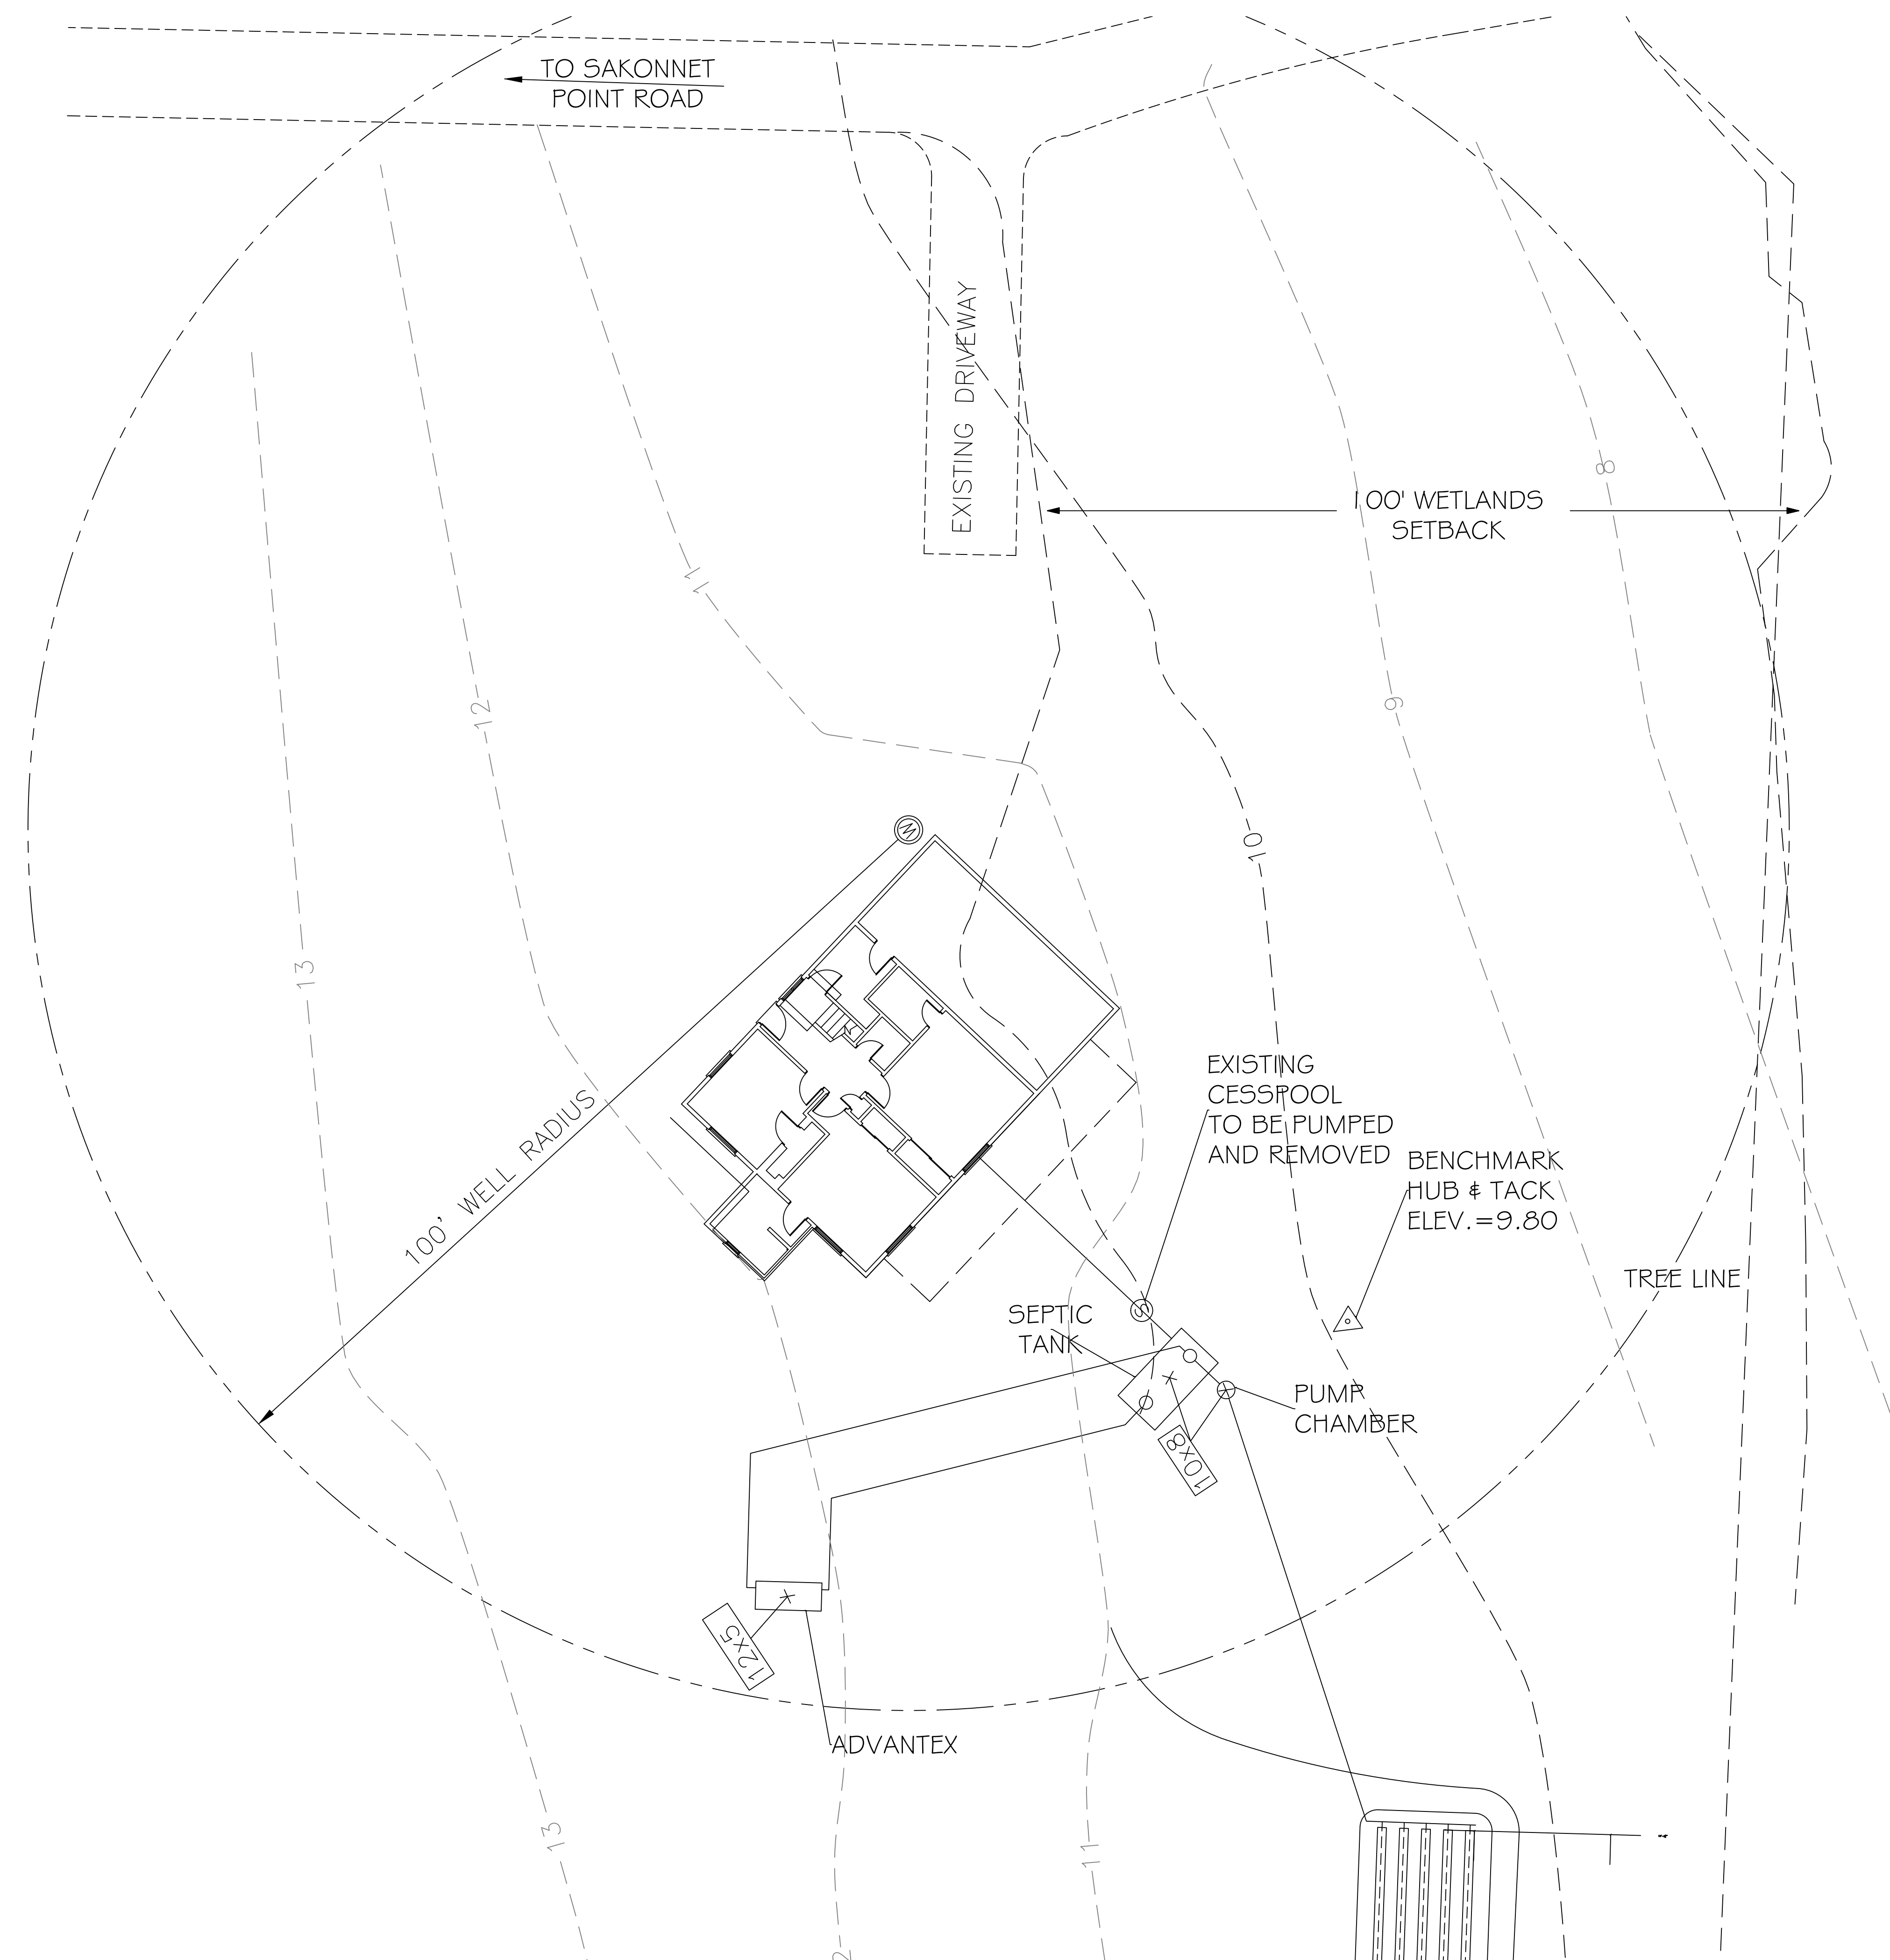


**Revisions**

No.	Date	Description

Designed By:	--
Drawn By:	MRC
Checked By:	--
Project Number:	XX-XX-XXX
Date:	Dec 8, 2017
Scale:	As Noted



**Kauffmann Residence**  
 Address  
 City State Zip

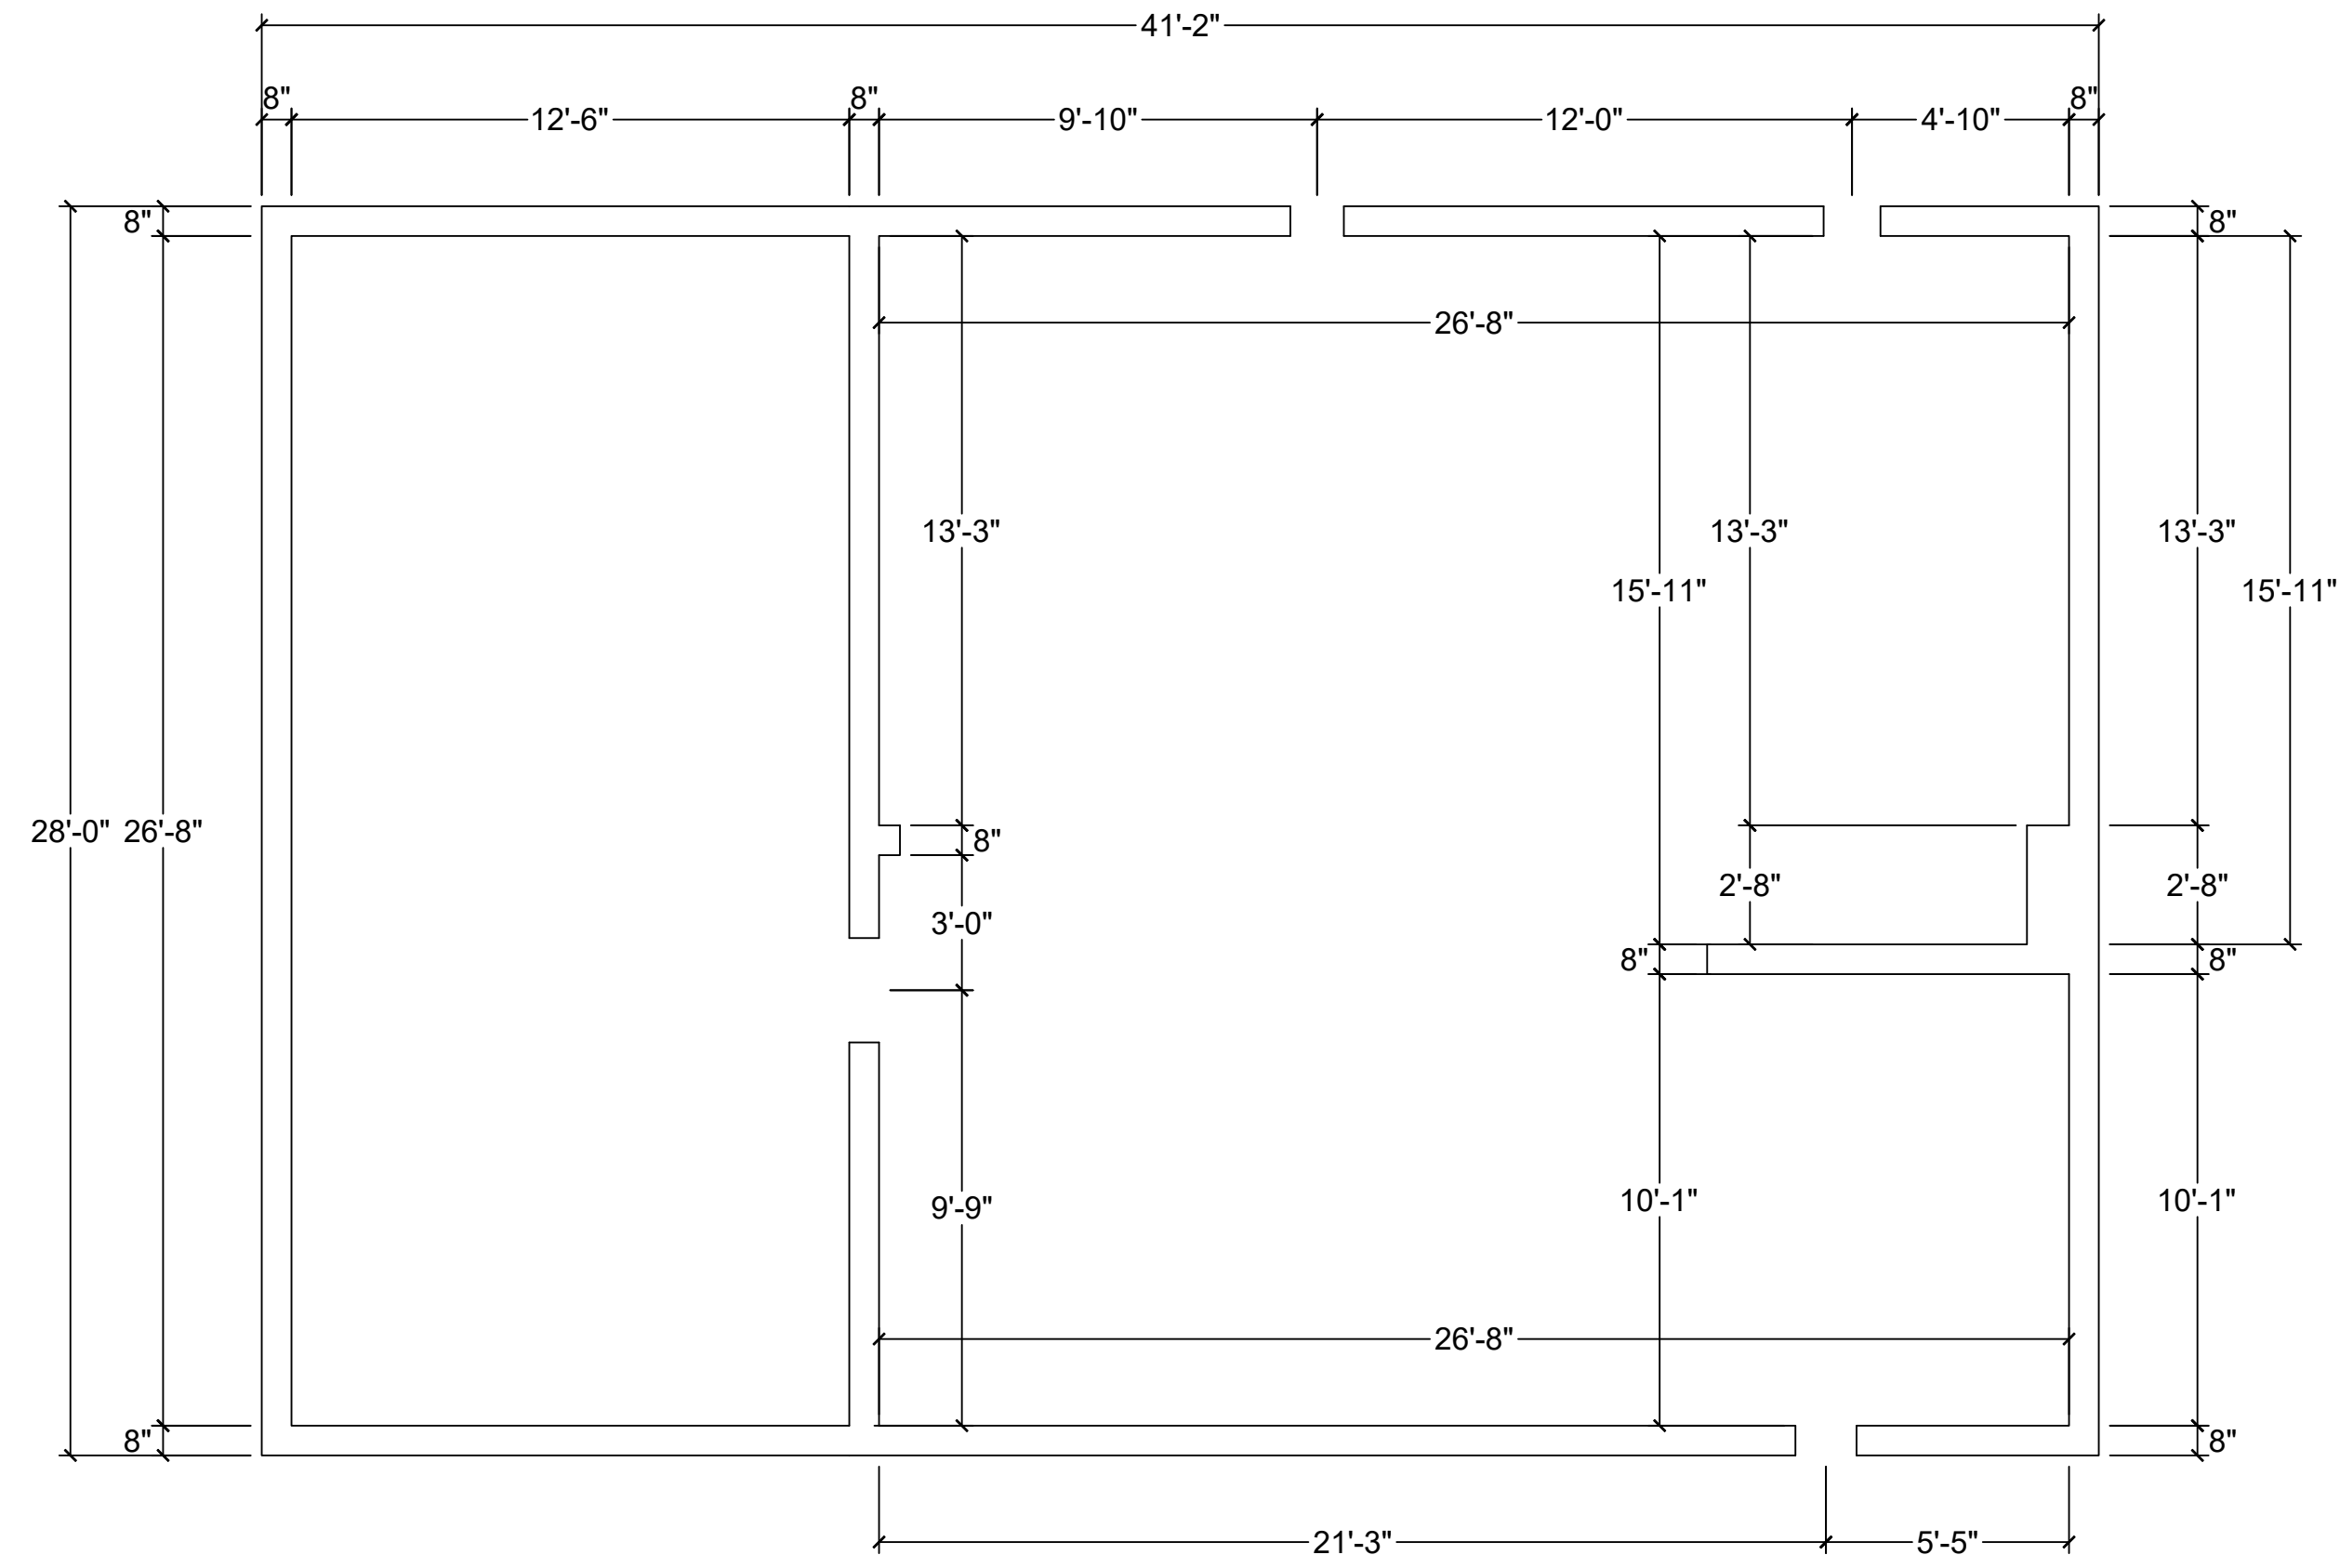

1 NEW FOUNDATION PLAN  
 A-2 1/4" = 1'-0"


Revisions

No.	Date	Description


Designed By:	--
Drawn By:	MRC
Checked By:	--
Project Number:	XX-XX-XXX
Date:	Dec 8, 2017
Scale:	As Noted




**Kauffmann Residence**  
 Address  
 City State Zip

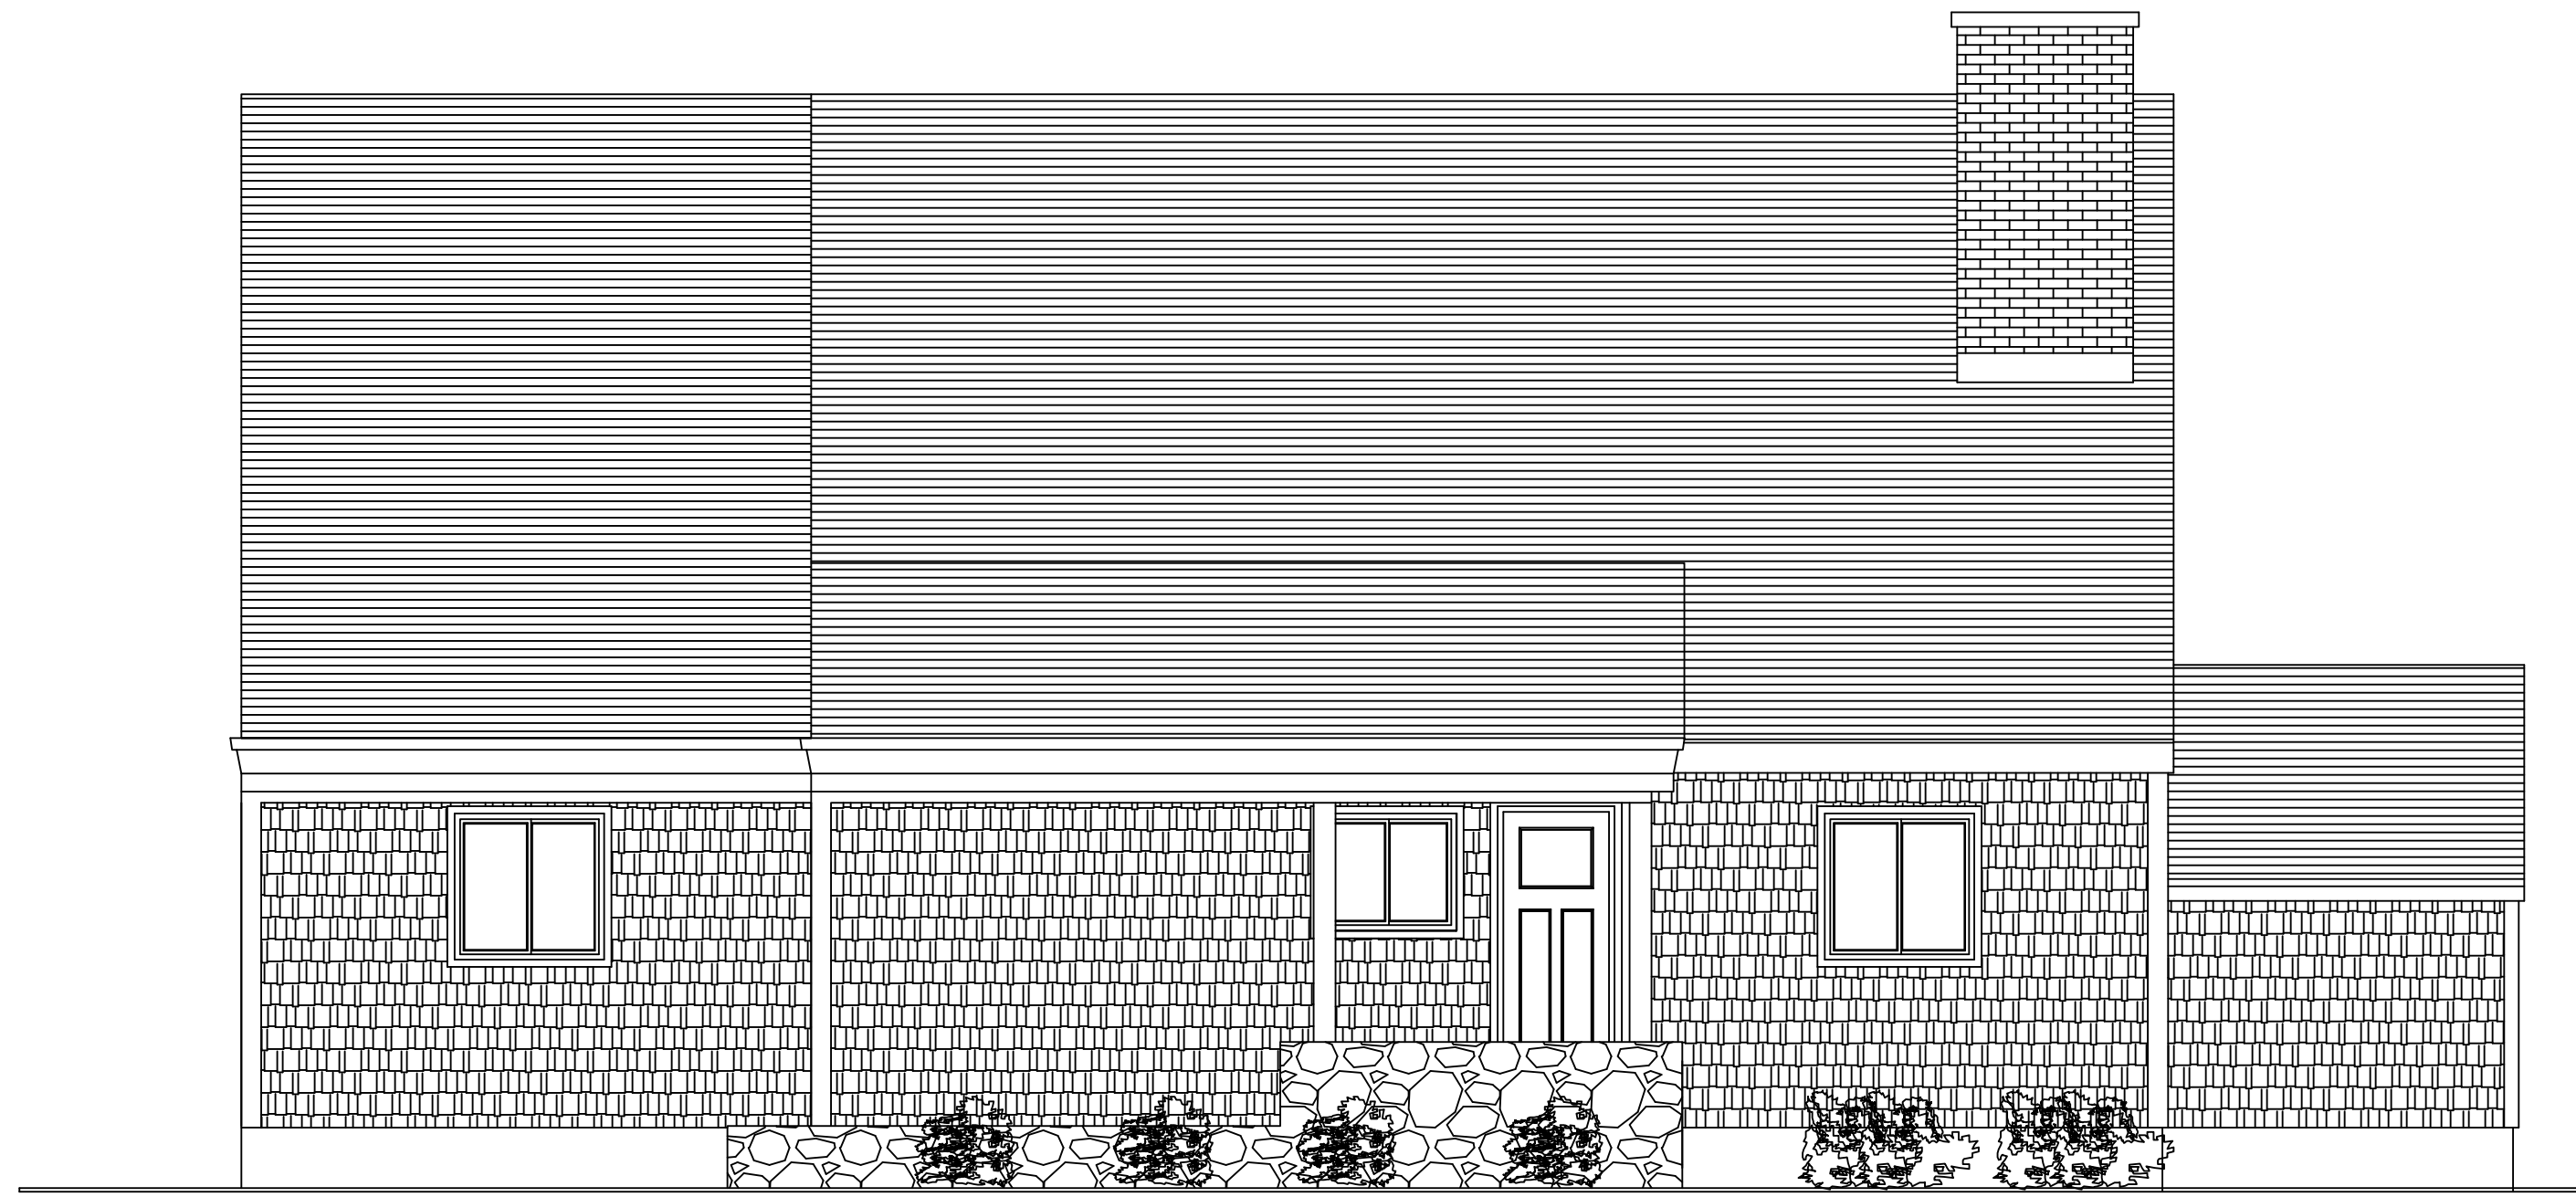

1 NEW FRONT ELEVATION  
 A-4 1/8" = 1'-0"

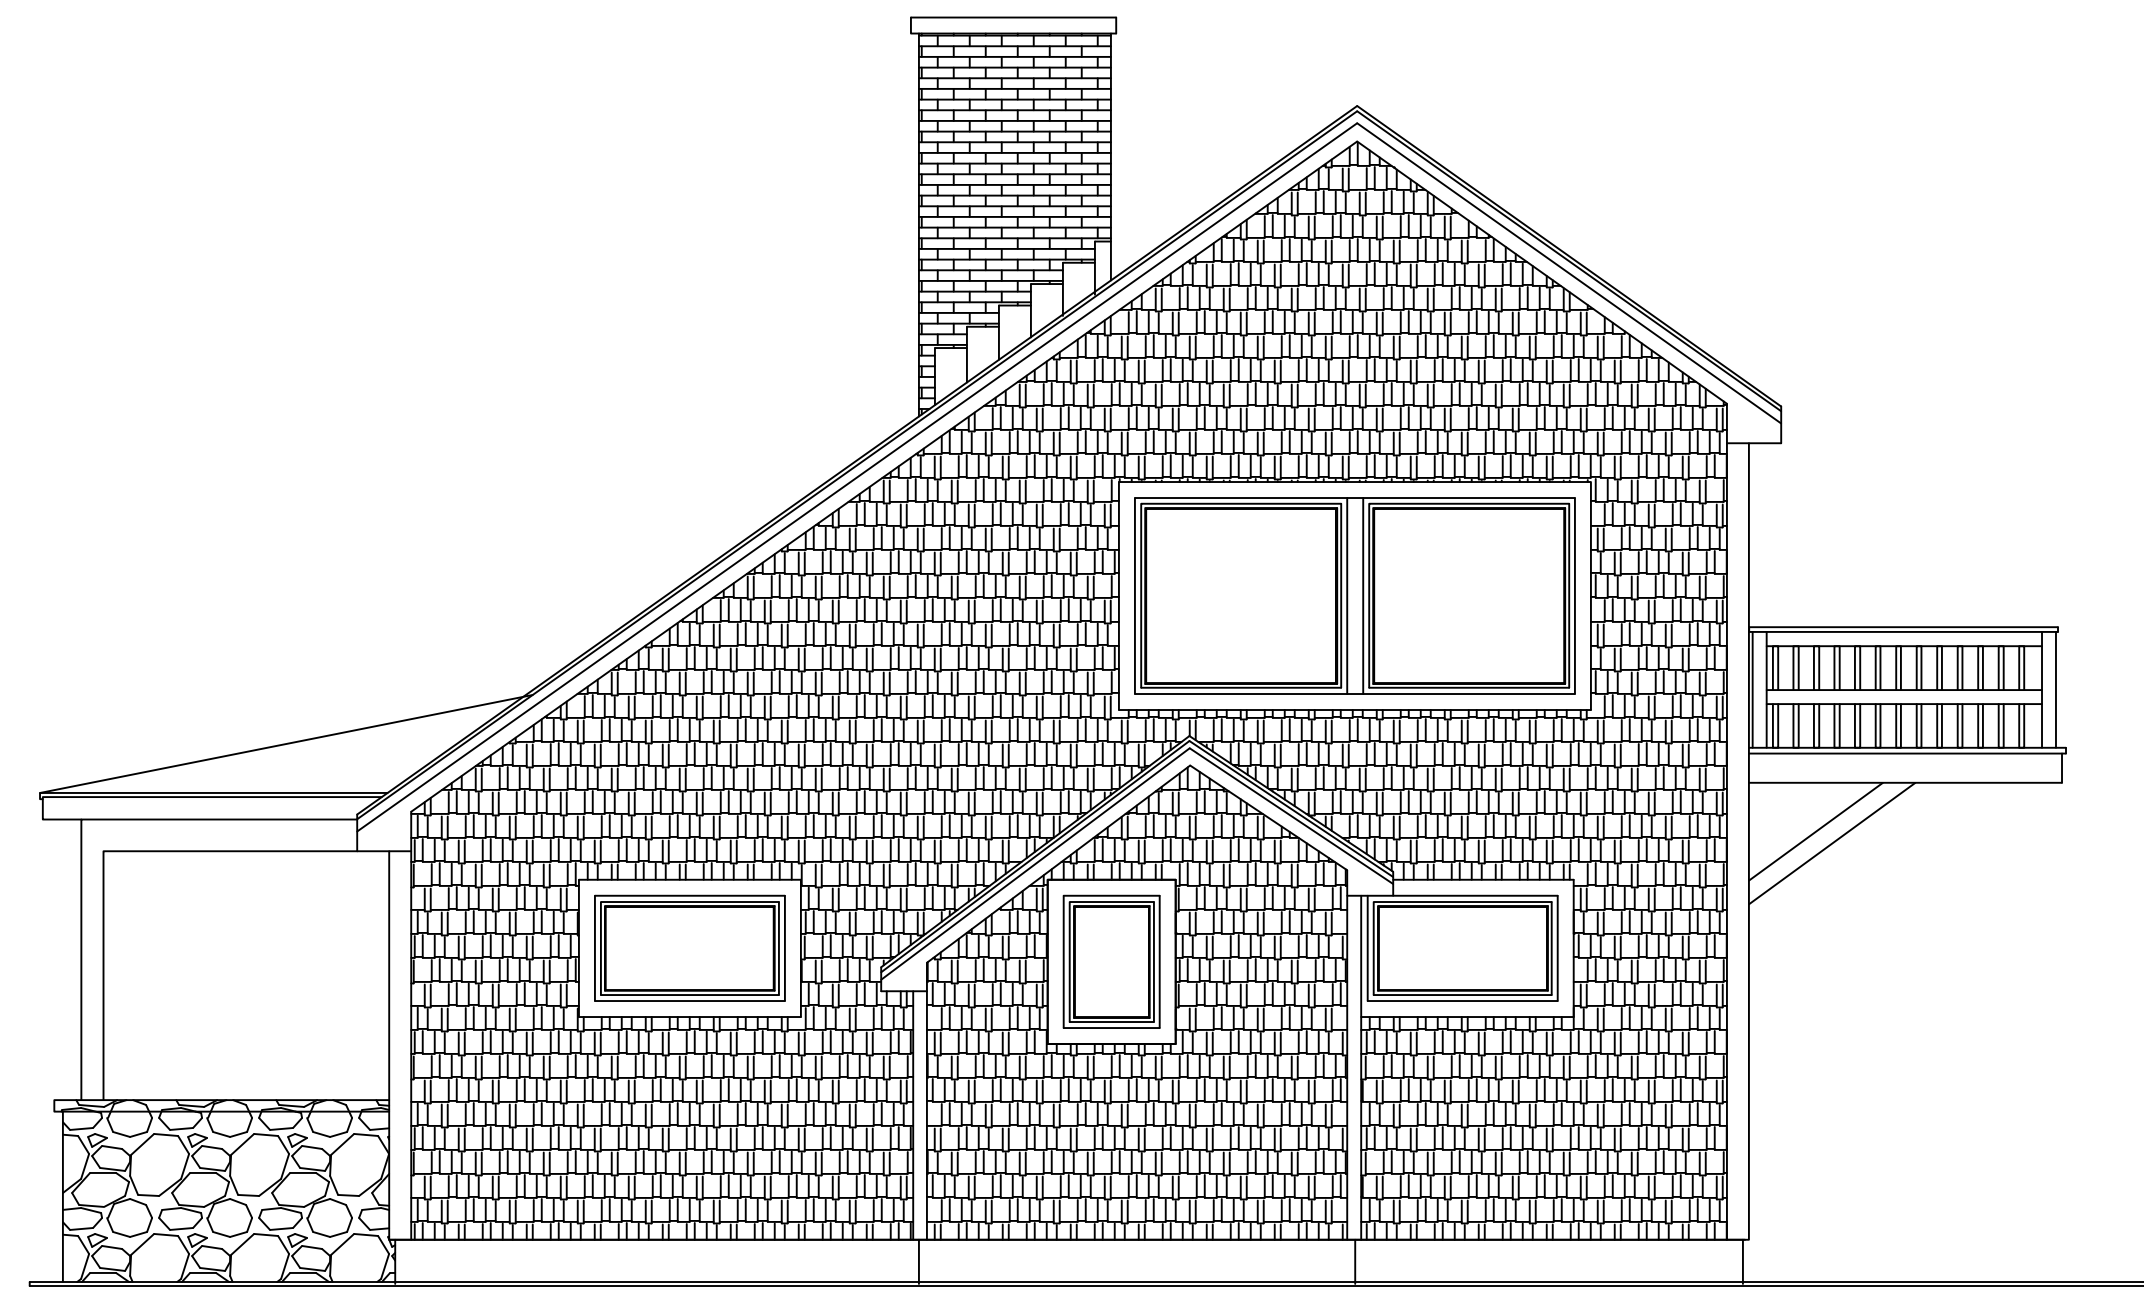

2 RIGHT ELEVATION (NO CHANGE)  
 A-4 1/8" = 1'-0"

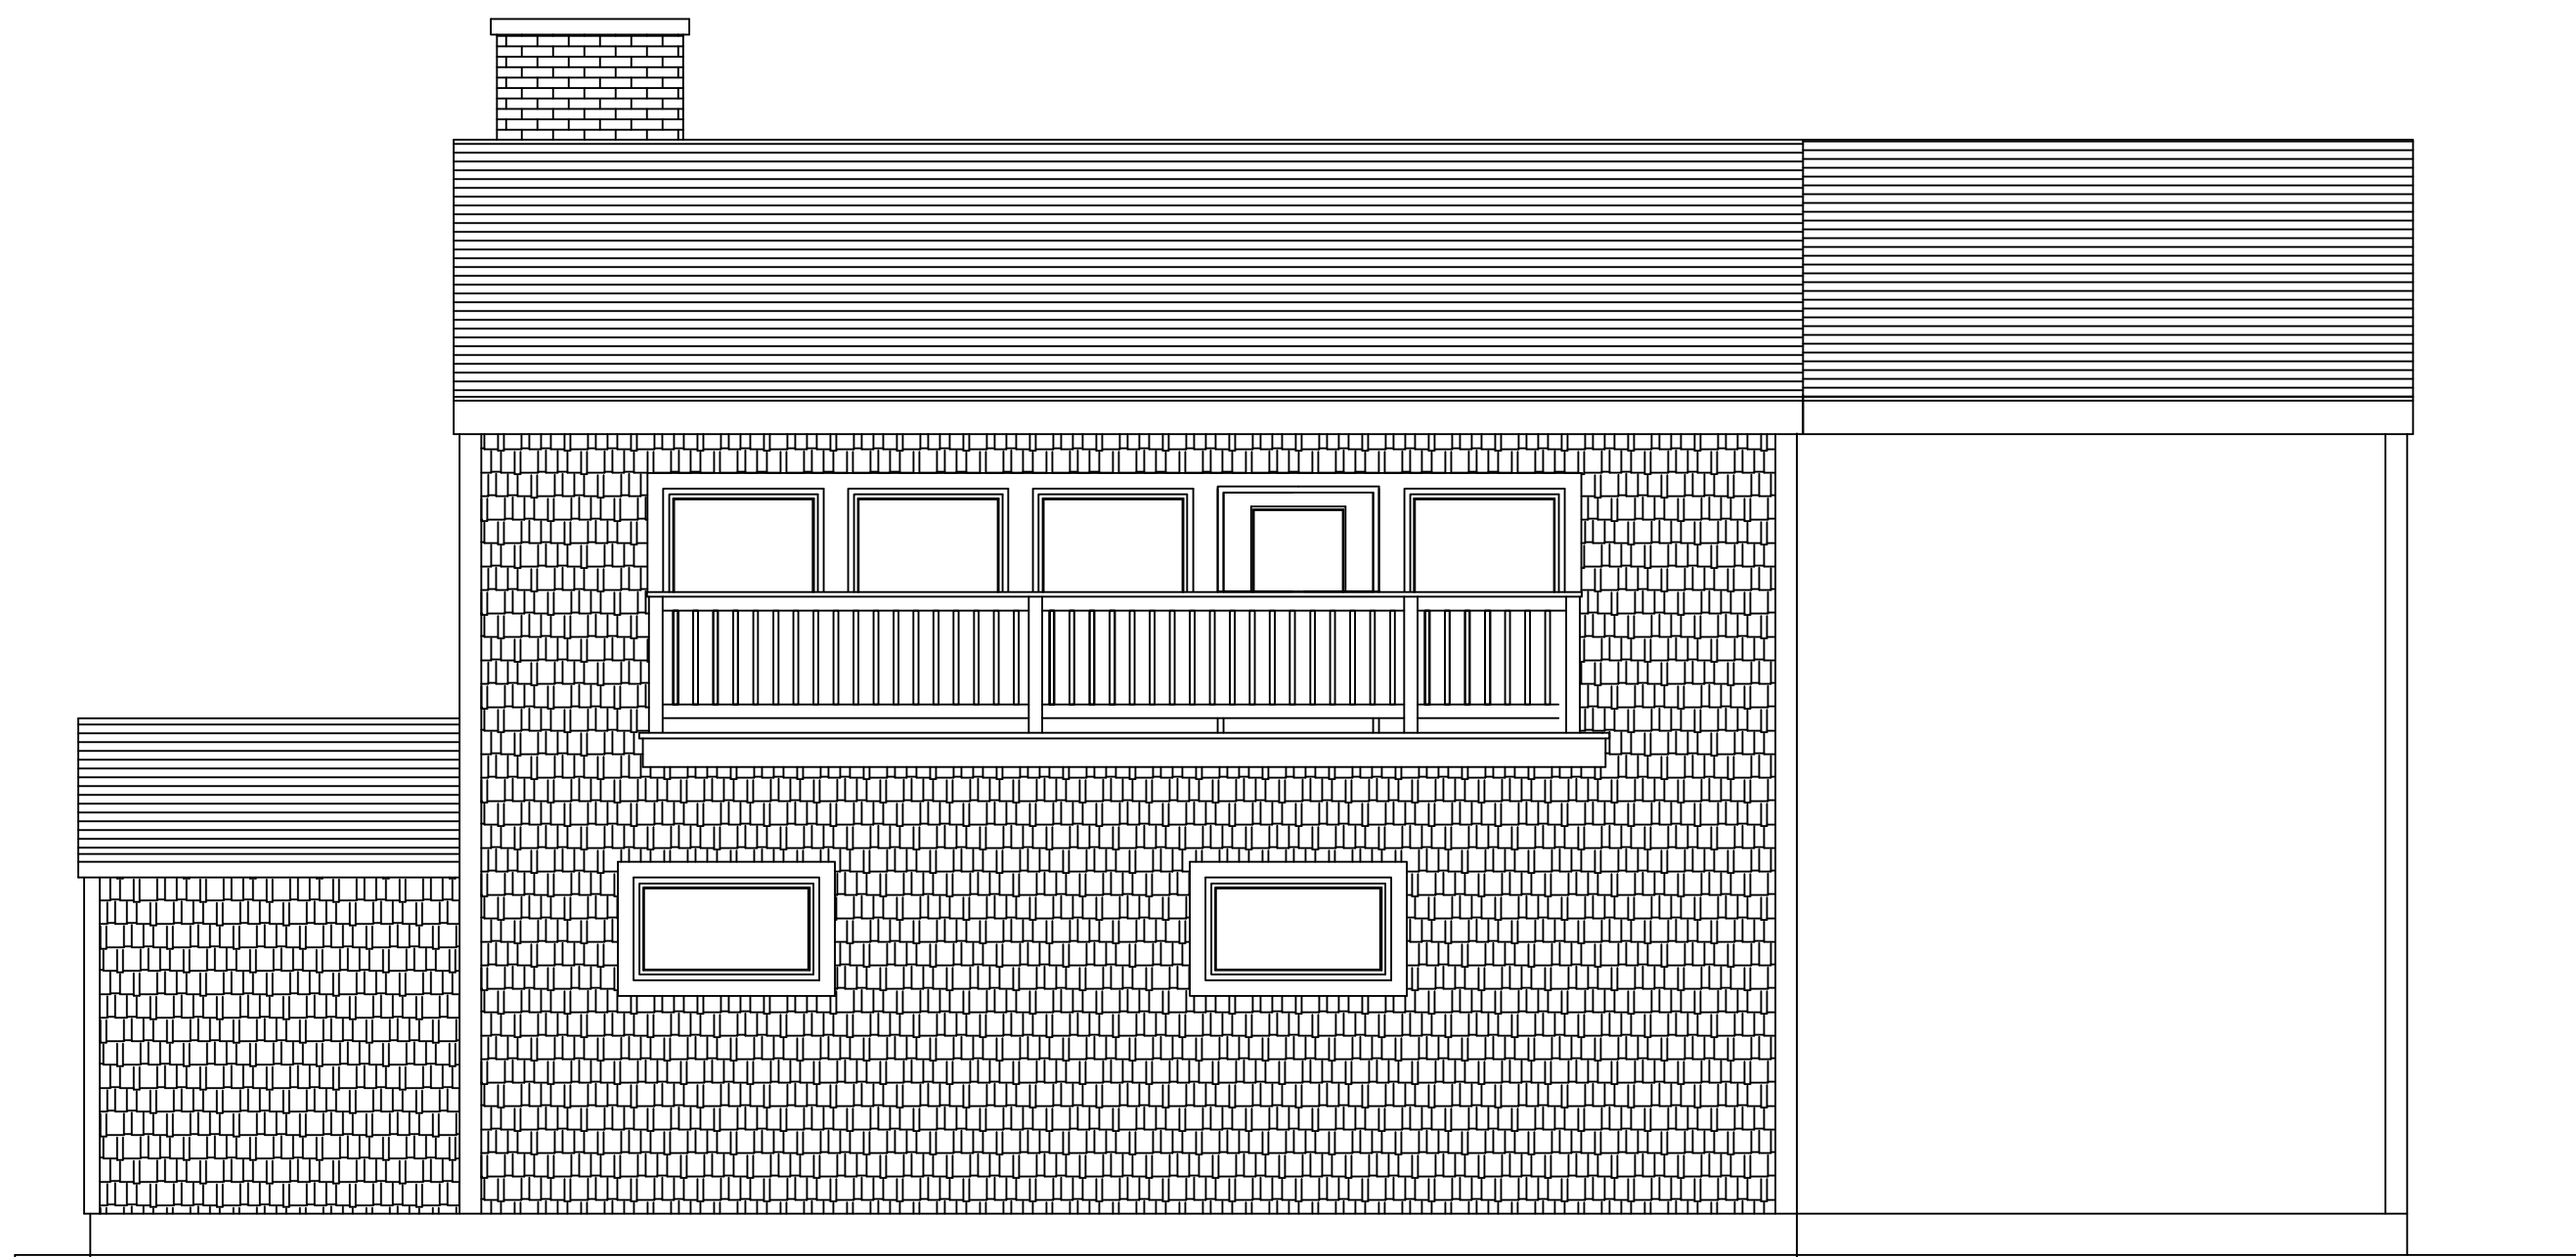

3 NEW REAR ELEVATION  
 A-4 1/4" = 1'-0"



4 NEW LEFT ELEVATION  
 A-4 1/4" = 1'-0"

Revisions

No.	Date	Description

Designed By:	--
Drawn By:	MRC
Checked By:	--
Project Number:	XX-XX-XXX
Date:	Dec 8, 2017
Scale:	As Noted