

NEW CONST. KEYED NOTES LEGEND:

- ① FURNISH & INSTALL (F&I) PAINT ON WALLS AND TRIM
- ② F&I NEW CARPET AND BASE SEE ID DRAWINGS AND A6.X FOR MATERIALS
- ③ F&I NEW RECEPTION DESK AT FRONT ENTRY AS SHOWN
- ④ F&I NEW HAND RAILS
- ⑤ F&I NEW CERAMIC FLOOR TILE
- ⑥ F&I NEW TOILET FIXTURES SEE PLUMBING DRAWINGS
- ⑦ F&I MIRRORS OVER VANITY, SEE ID DRAWINGS
- ⑧ F&I TOILET PARTITIONS
- ⑨ F&I SINKS AND FAUCETS
- ⑩ F&I COUNTER TOPS
- ⑪ INSTALL OWNER PROVIDED TOILET ACCESSORIES
- ⑫ F&I HANDRAIL ON WALLS OUTSIDE OF TOILET ENCLOSURE
- ⑬ F&I GRAB BARS INSIDE TOILET ENCLOSURE

30% ARCHITECTURAL PROGRESS REVIEW SET 9.23.16

BAYSTATE SERVICES, INC.
 480 Winwood Avenue
 Minneapolis, MN 55412
 P. 763.207.2892

PROJECT:
 THE RESIDENCE AT NORTHRIDGE
 INDEPENDANT & ASSISTED LIVING
 5500 BOONE AVE
 NEW HOPE, MN 55427

OWNER:


DRAWING TITLE:
 NEW CONST. PLAN
 FIRST FLOOR

SCALE:

REVISIONS:	DESCRIPTION:	DATE:

SCALE: AS NOTED
DATE:
DRAWN BY: DCT
PROJECT NO.: 2016-14

DRWG. NO.:
 A1.0

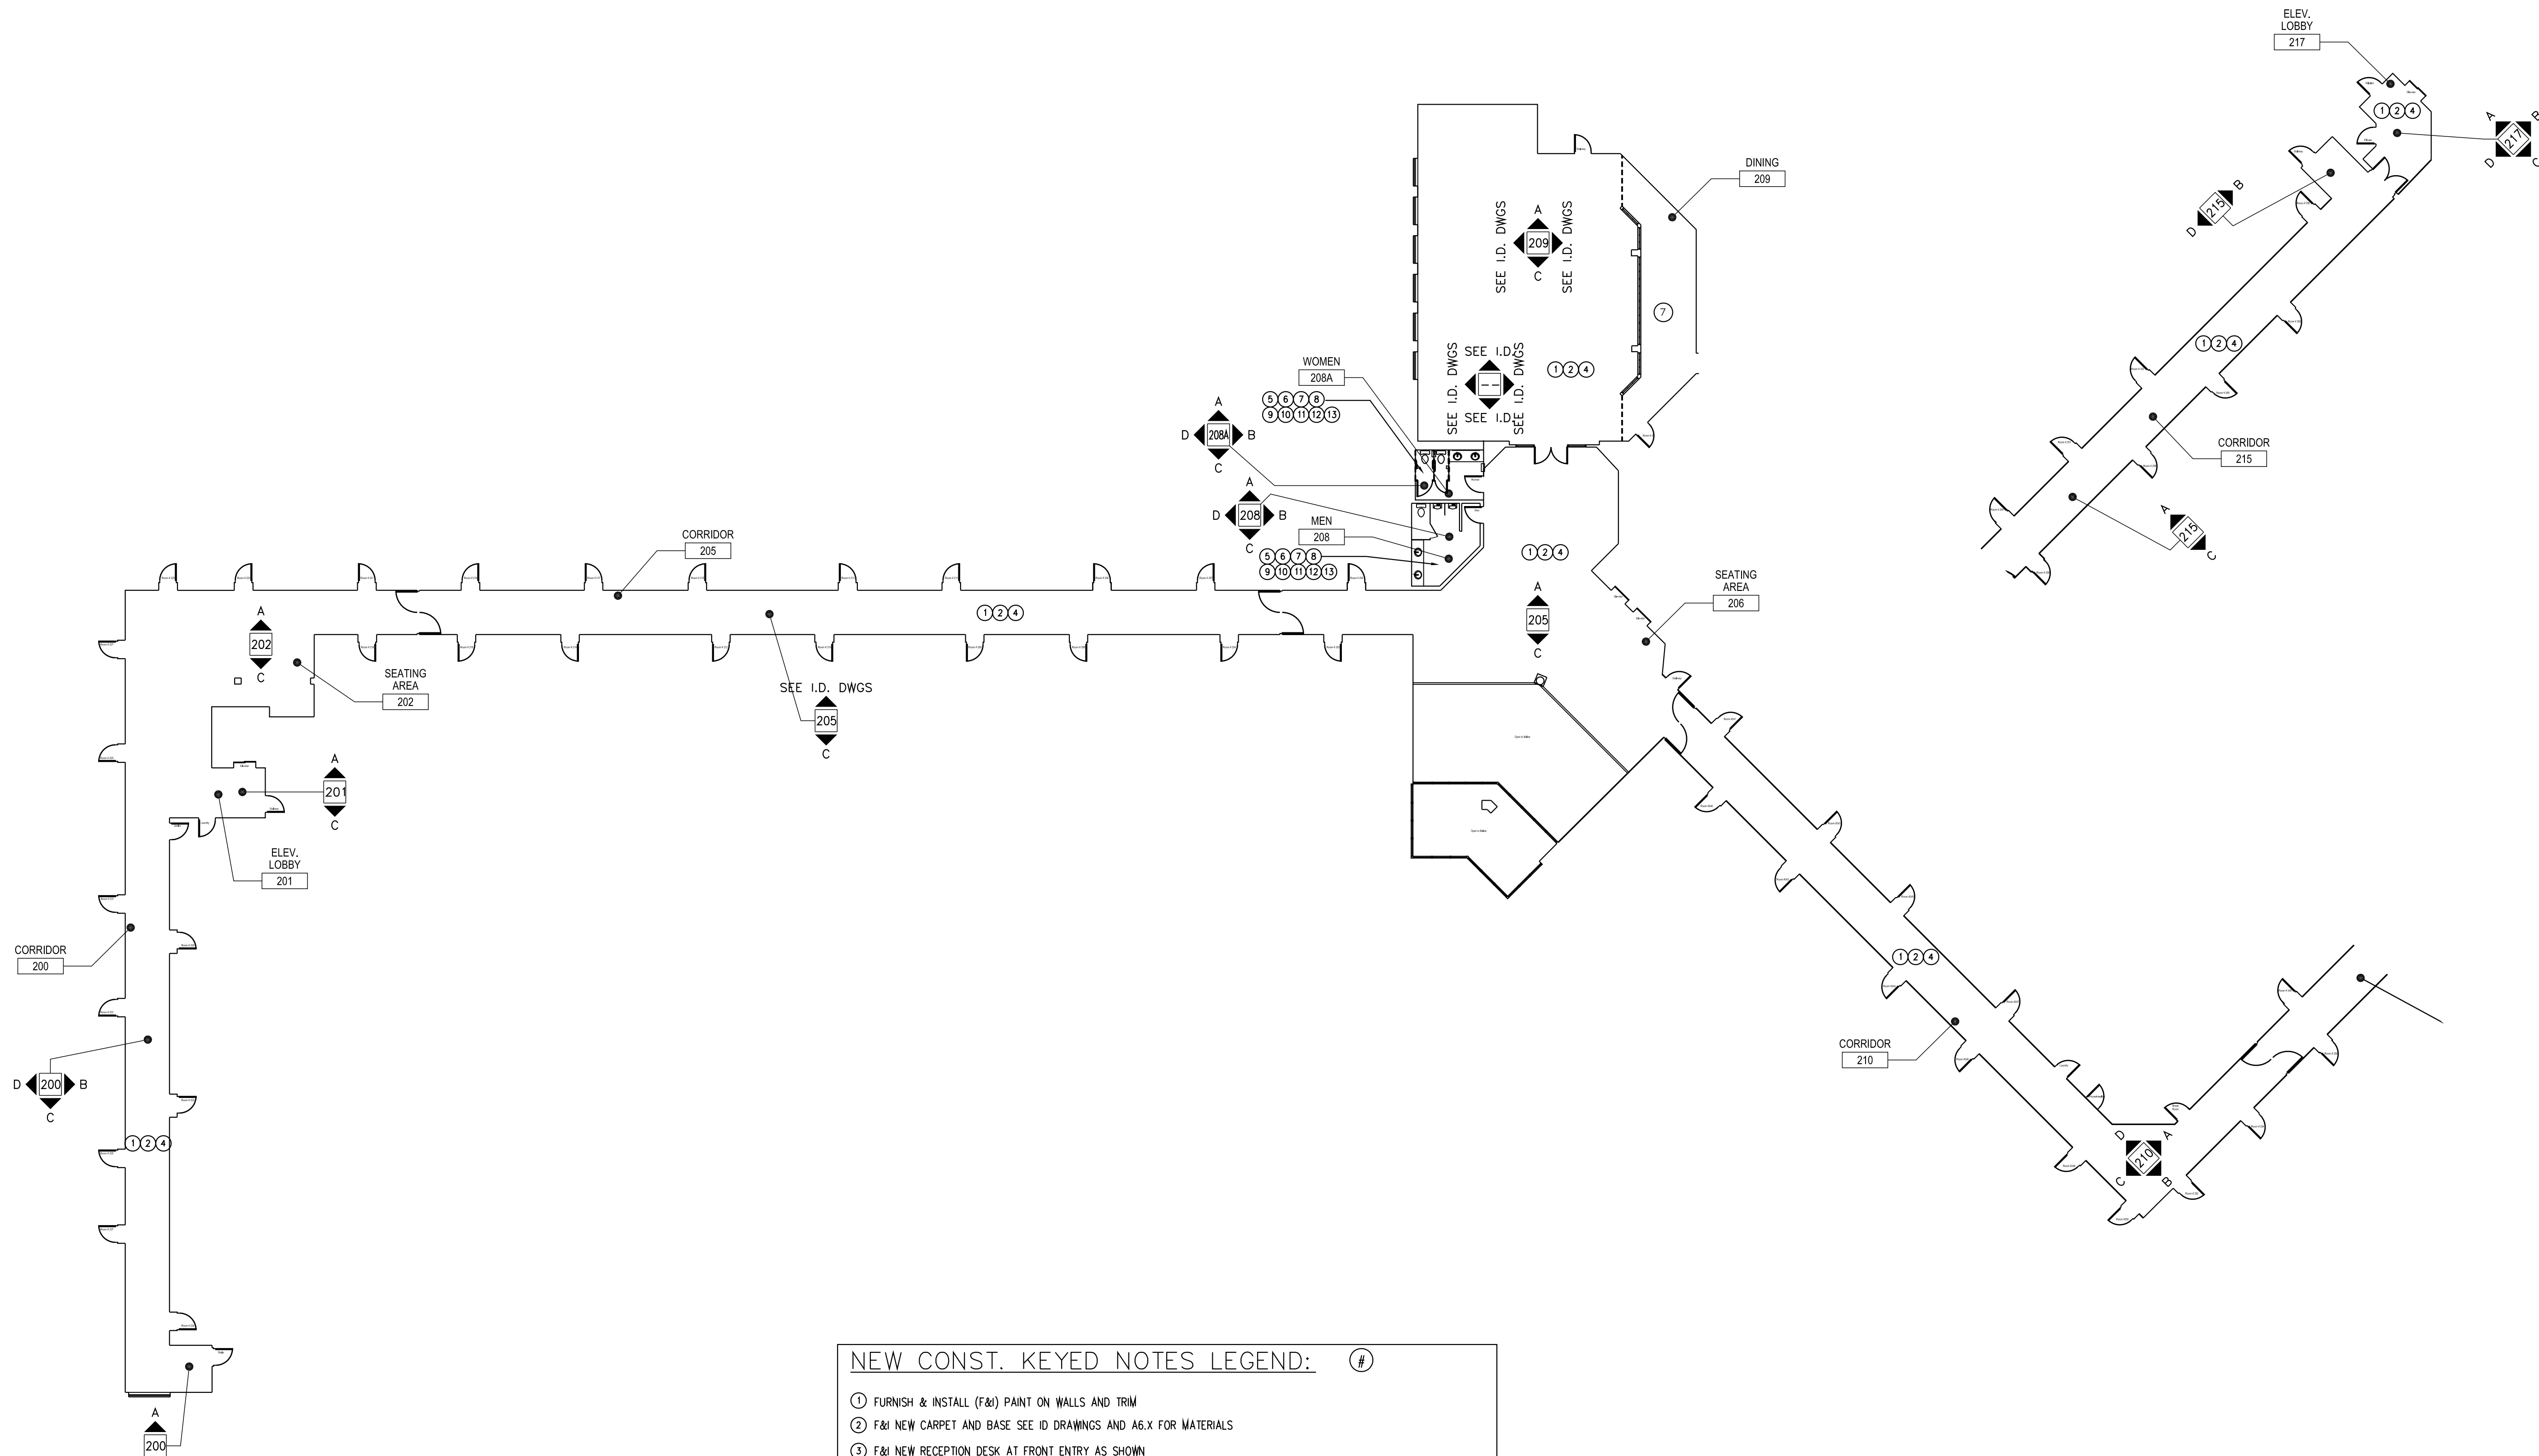

NEW CONST. KEYED NOTES LEGEND: #

- ① FURNISH & INSTALL (F&I) PAINT ON WALLS AND TRIM
- ② F&I NEW CARPET AND BASE SEE ID DRAWINGS AND A6.X FOR MATERIALS
- ③ F&I NEW RECEPTION DESK AT FRONT ENTRY AS SHOWN
- ④ F&I NEW HAND RAILS
- ⑤ F&I NEW CERAMIC FLOOR TILE
- ⑥ F&I NEW TOILET FIXTURES SEE PLUMBING DRAWINGS
- ⑦ F&I MIRRORS OVER VANITY, SEE ID DRAWINGS
- ⑧ F&I TOILET PARTITIONS
- ⑨ F&I SINKS AND FAUCETS
- ⑩ F&I COUNTER TOPS
- ⑪ INSTALL OWNER PROVIDED TOILET ACCESSORIES
- ⑫ F&I HANDRAIL ON WALLS OUTSIDE OF TOILET ENCLOSURE
- ⑬ F&I GRAB BARS INSIDE TOILET ENCLOSURE

30% ARCHITECTURAL PROGRESS REVIEW SET 9.23.16

BAYSTATE SERVICES, INC.
 480 Winwood Avenue
 Minneapolis, MN 55412
 P. 763.207.0892

PROJECT:
 THE RESIDENCE AT NORTHRIDGE
 INDEPENDANT & ASSISTED LIVING
 5500 BOONE AVE
 NEW HOPE, MN 55427

OWNER:


DRAWING TITLE:
 NEW CONST. PLAN
 SECOND FLOOR

SCALE:


REVISIONS:	DESCRIPTION:	DATE:

SCALE: AS NOTED
DATE:
DRAWN BY: DCT
PROJECT NO.: 2016-14


DRWG. NO.:
 A1.1

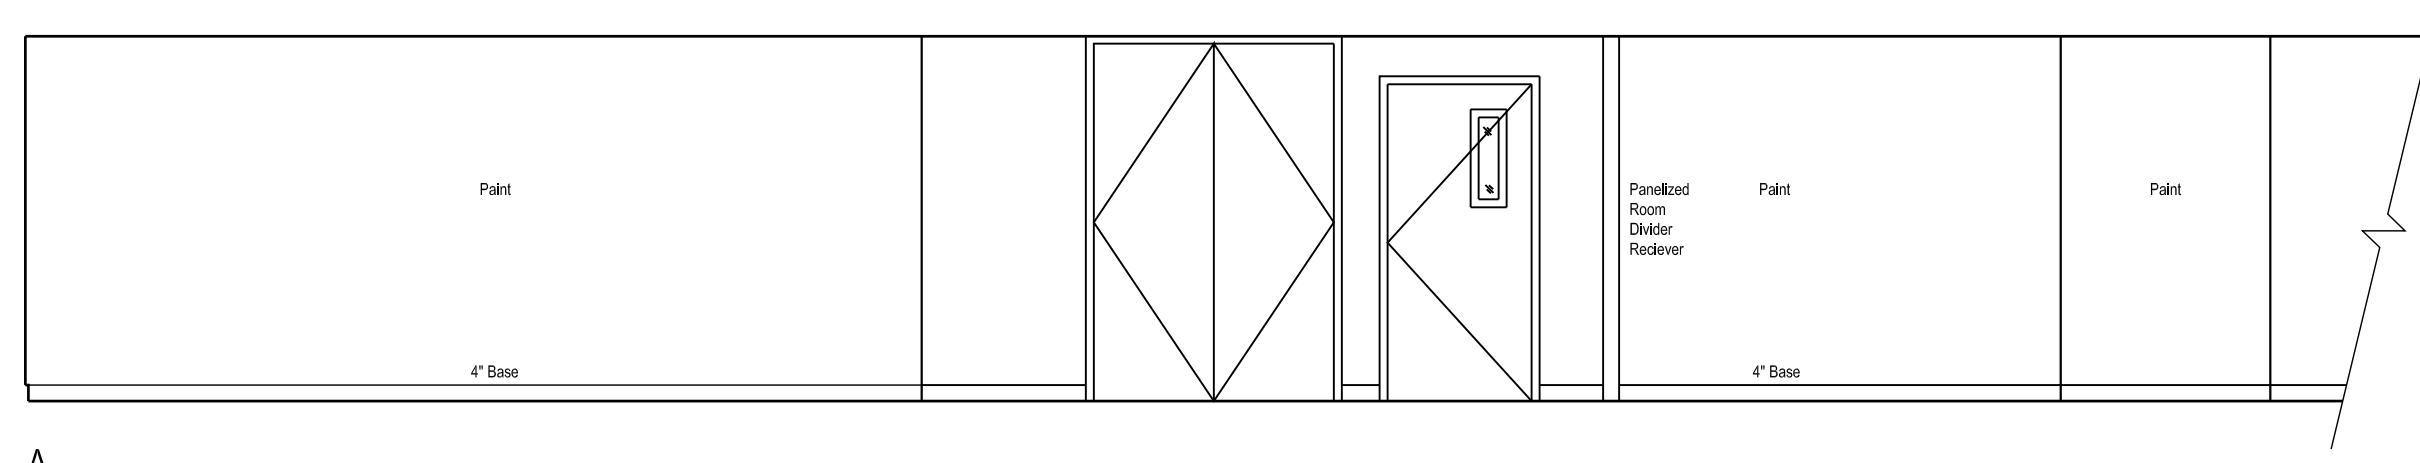

A
ACTIVITY ROOM - 109

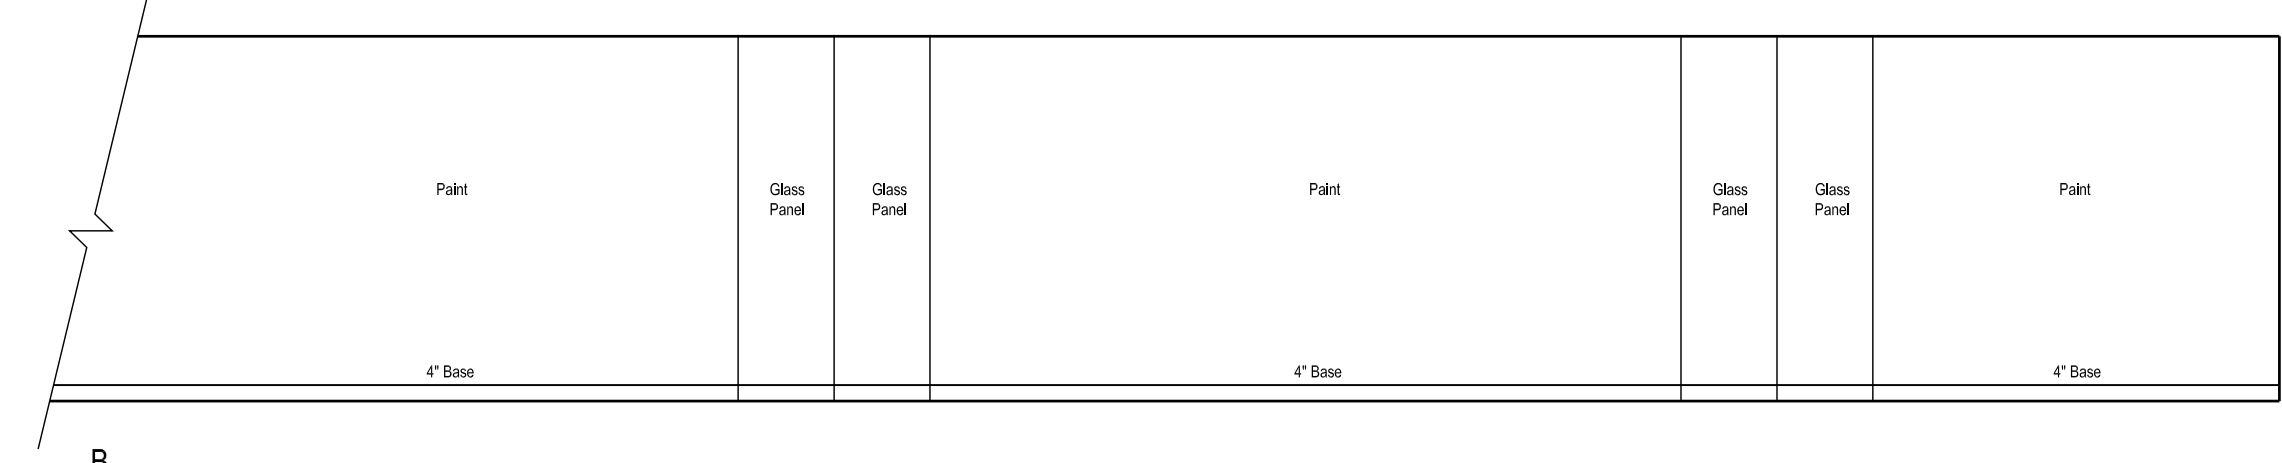


B

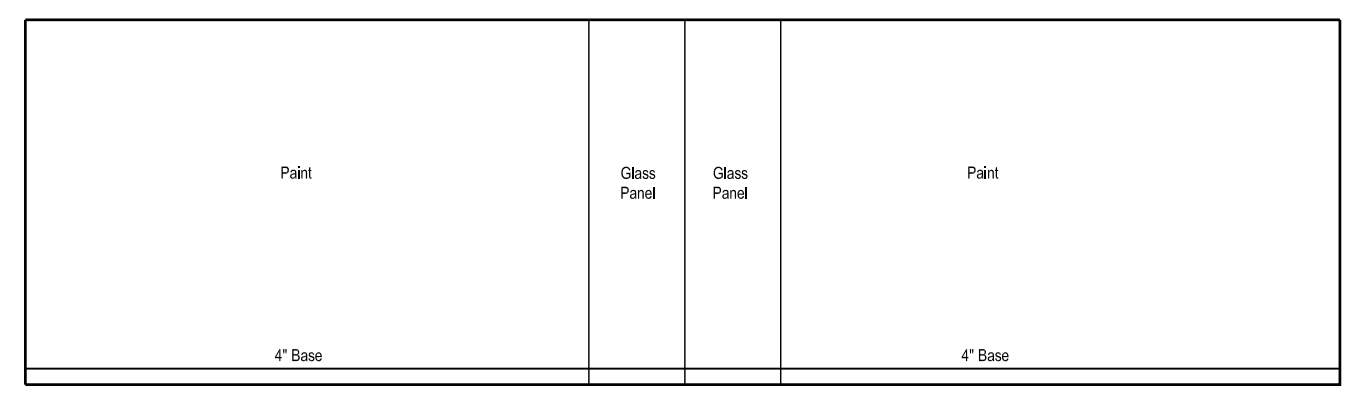

C

SEE I.D. DRAWINGS


D

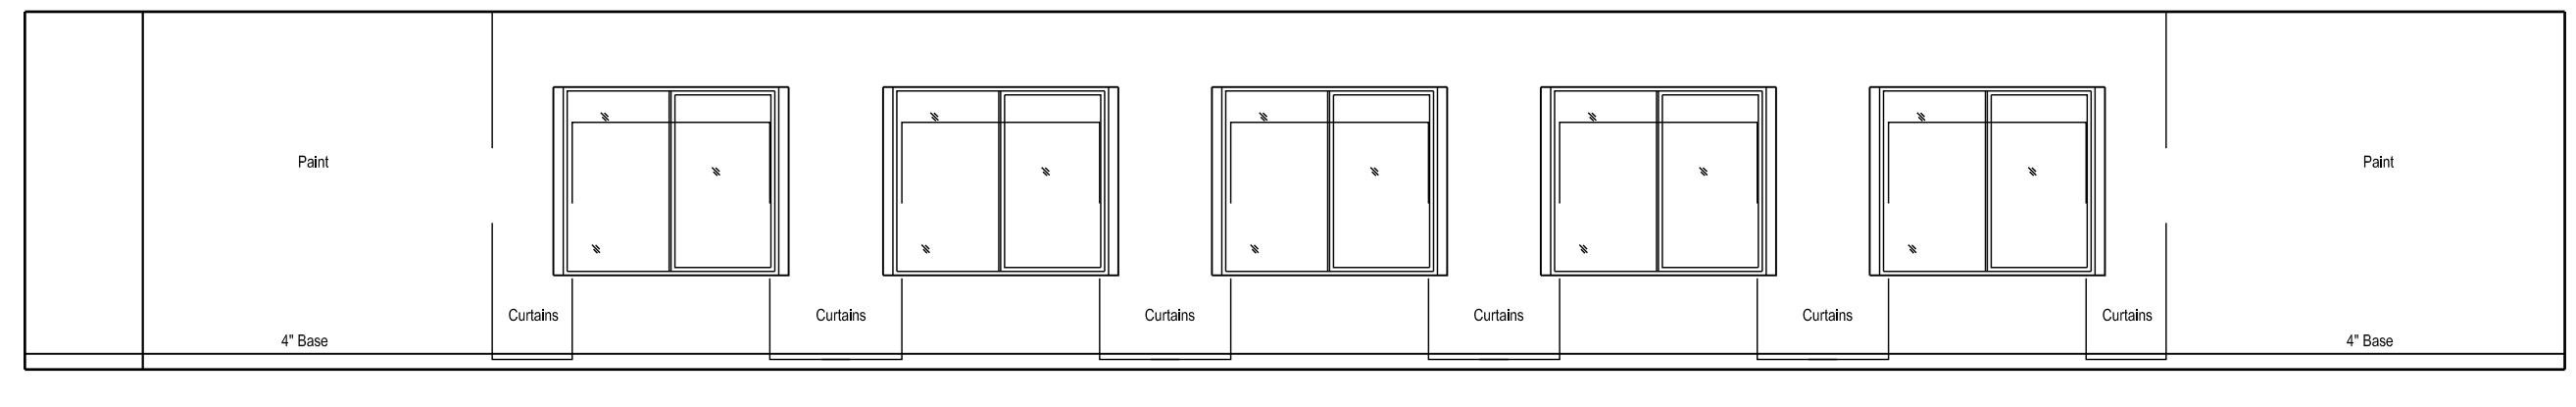


E

SEE I.D. DRAWINGS


F

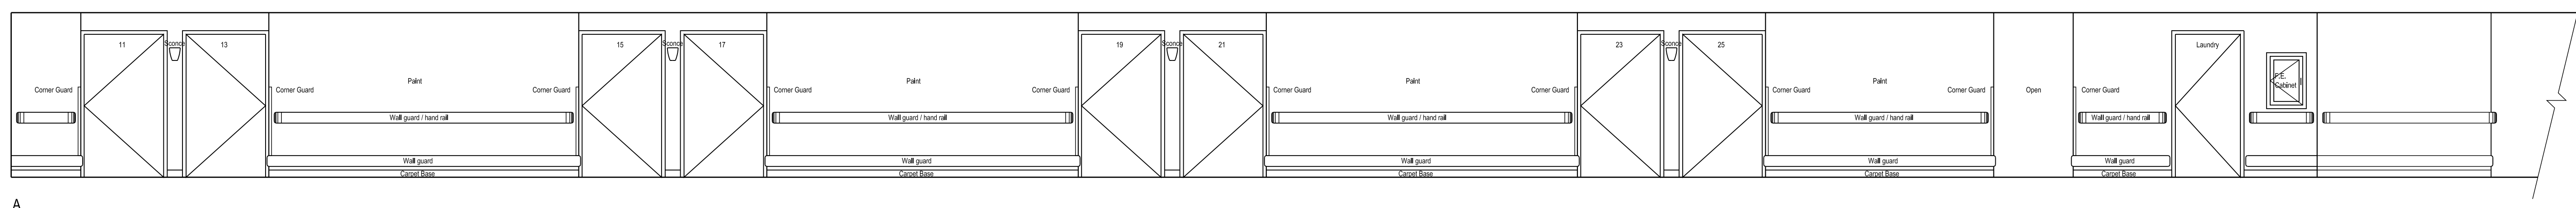


A
CORRIDOR - 110

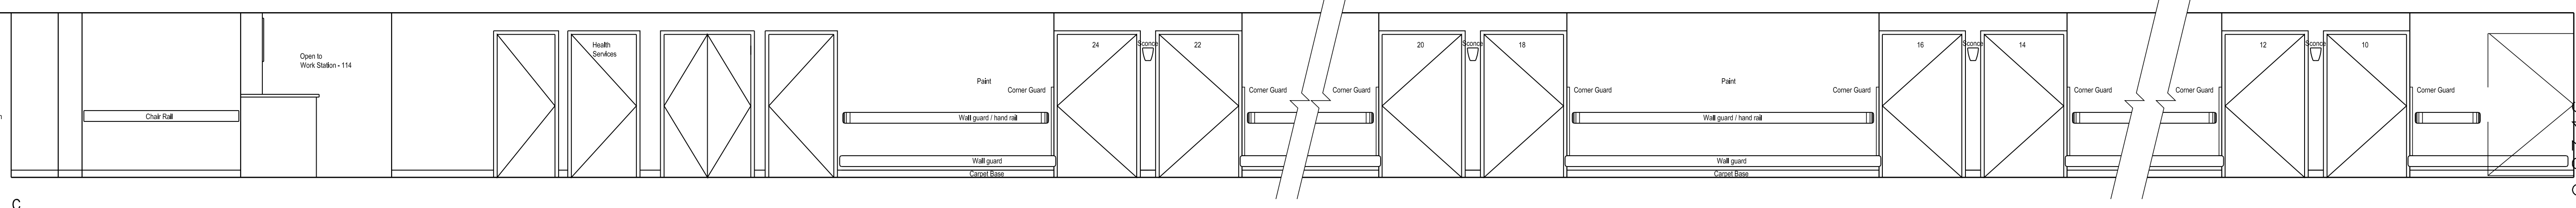


C
CORRIDOR - 110???

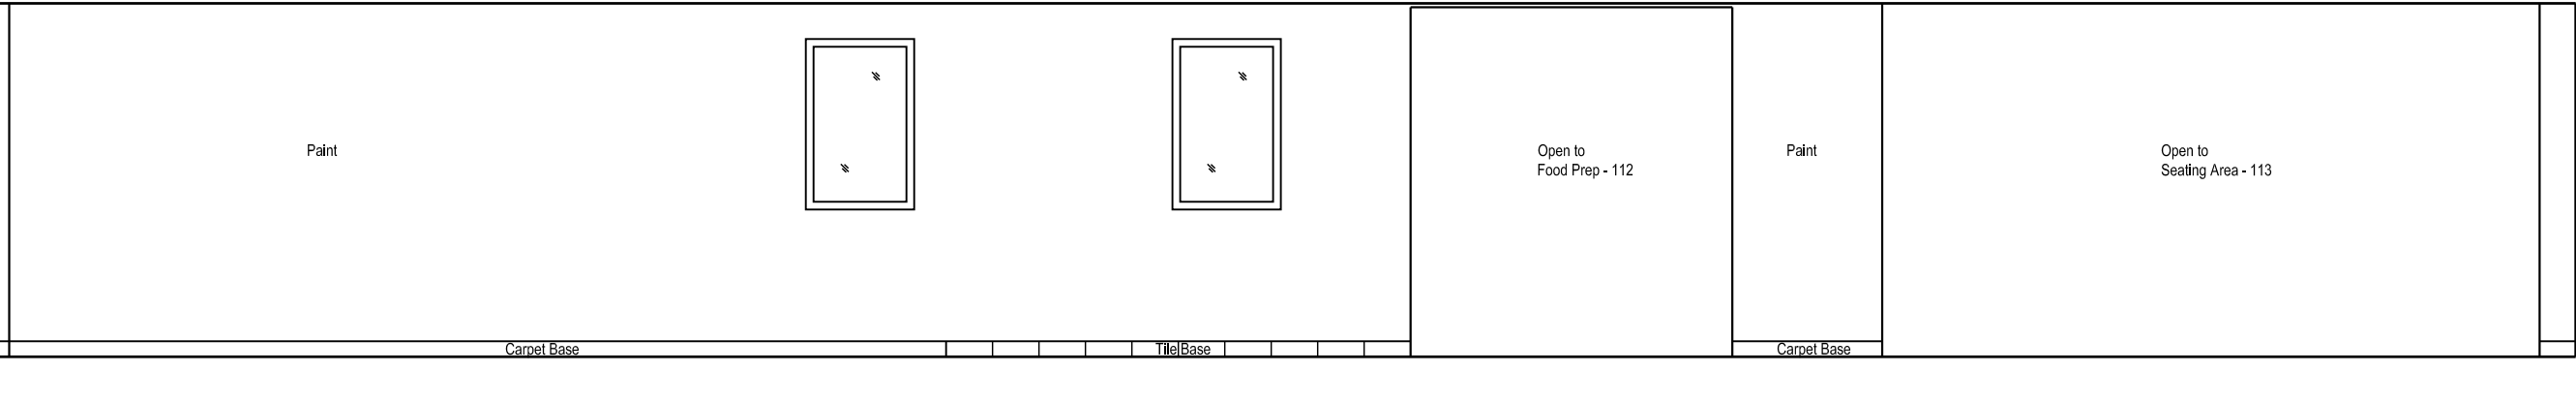


A
DINING - 111

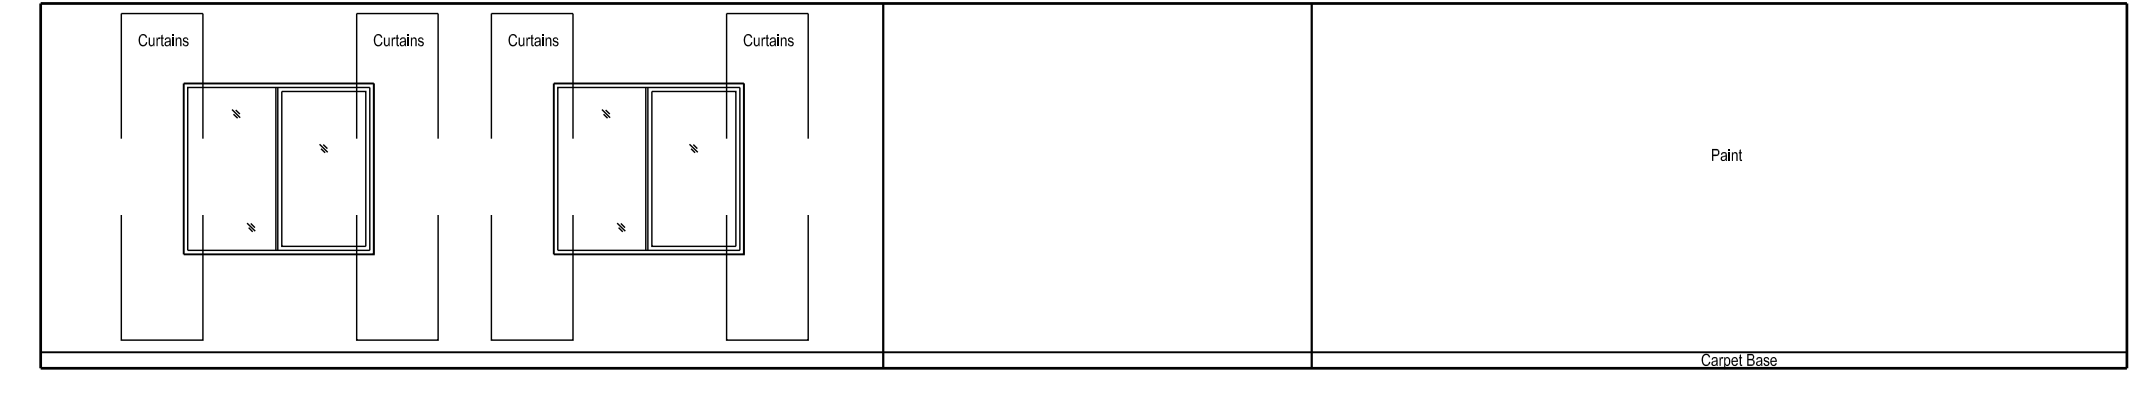


B

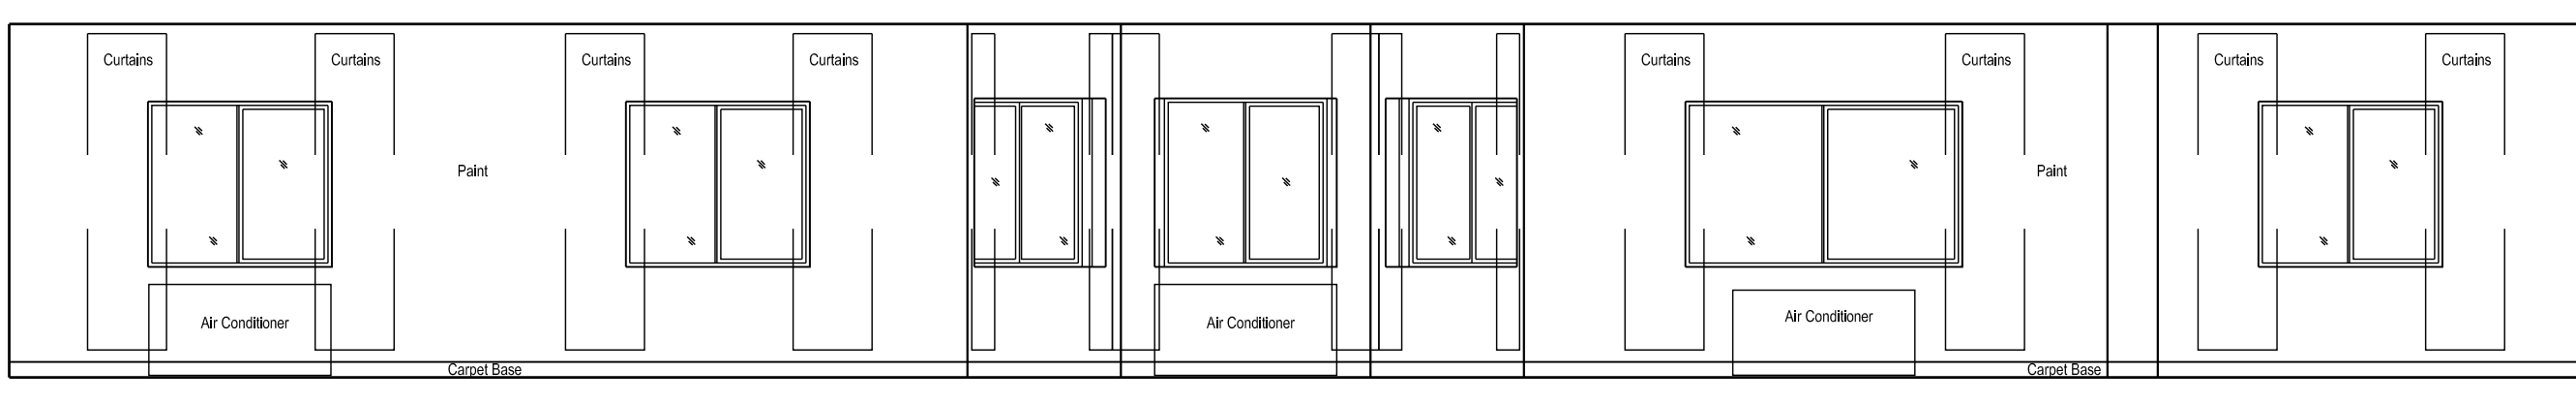

C

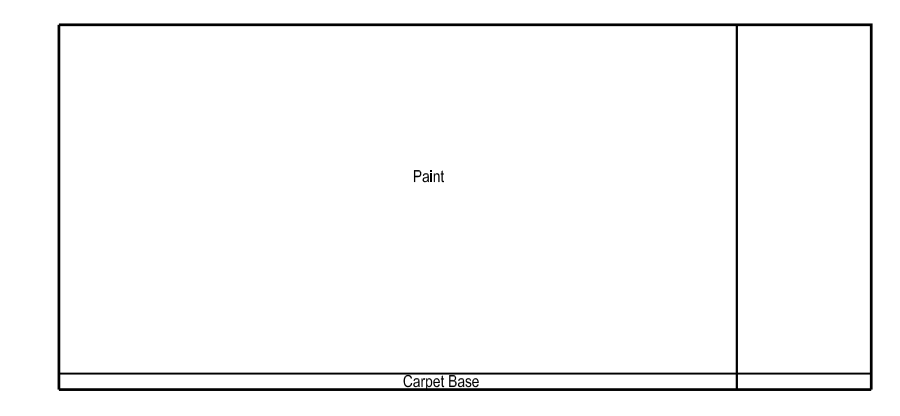

D

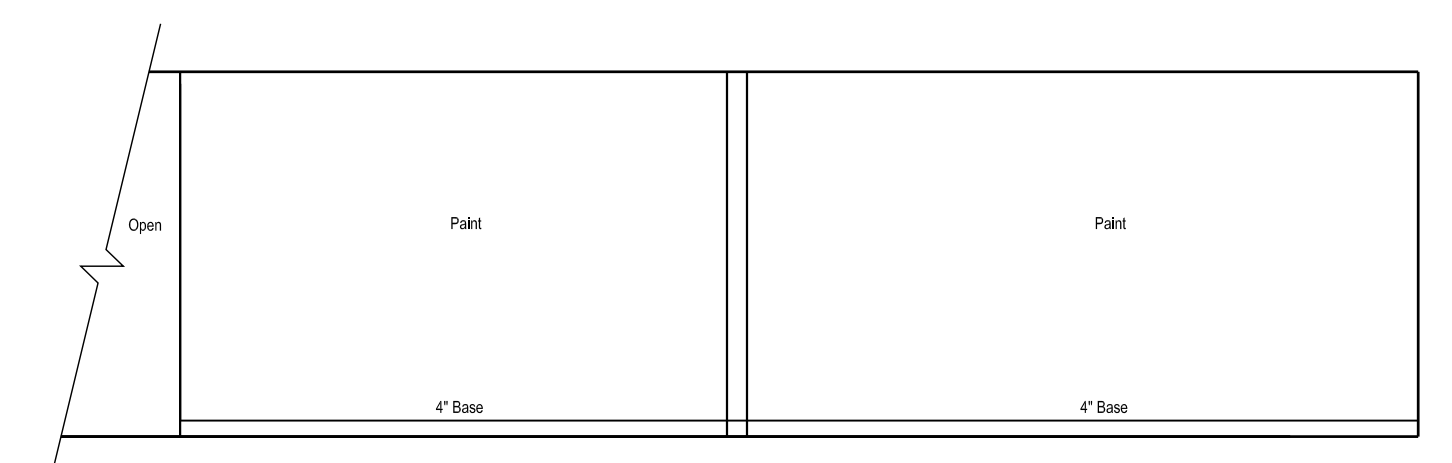

A
SEATING AREA - 113

30% ARCHITECTURAL PROGRESS REVIEW SET 9.23.16

BAYSTATE SERVICES, INC.
480 Winwood Avenue
New Hope, MN 55427
Tel: 763.207.0886

PROJECT:
THE RESIDENCE AT NORTHRIDGE
INDEPENDANT & ASSISTED LIVING
5500 BOONE AVE
NEW HOPE, MN 55427

OWNER:


DRAWING TITLE:
ELEVATIONS

SEAL:


REVISIONS:	DATE:
DESCRIPTION:	

SCALE: AS NOTED
DATE:
DRAWN BY: DCT
PROJECT NO. 2016-14


DRWG. NO.
A3.2

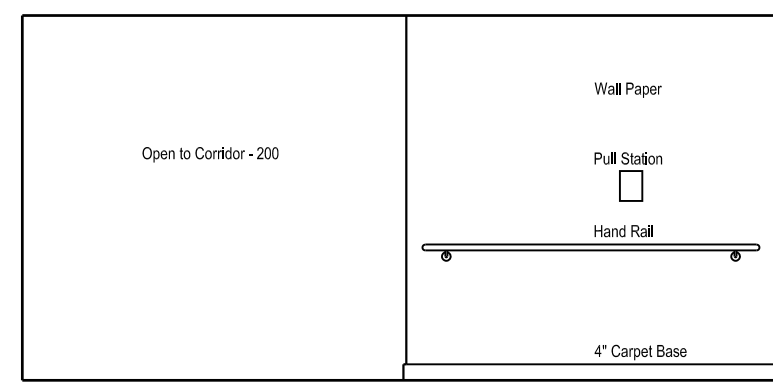


A
CORRIDOR - 200

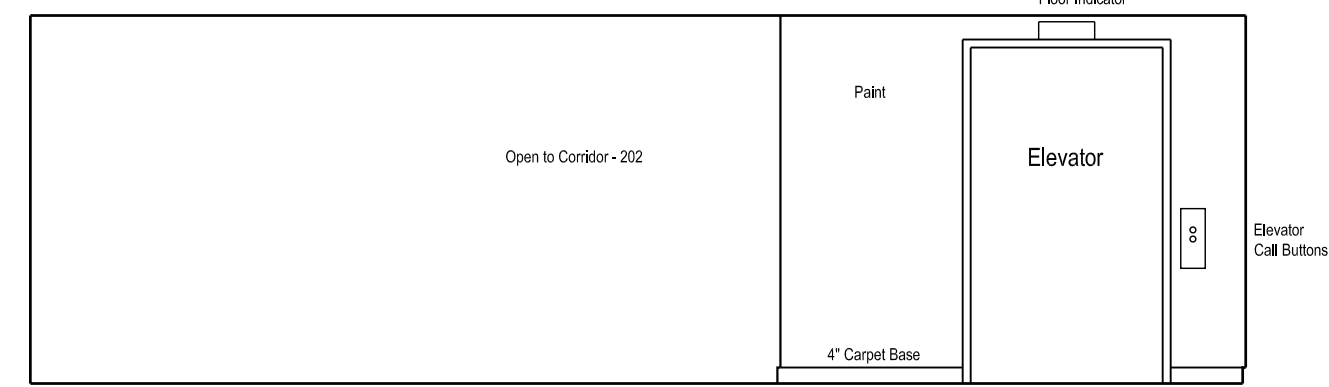


A
ELEV LOBBY - 201

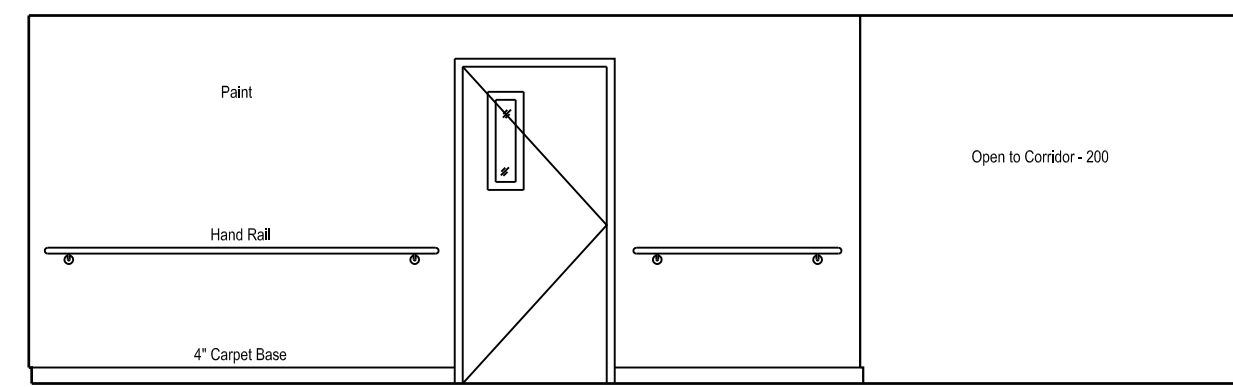


C
ELEV LOBBY - 201

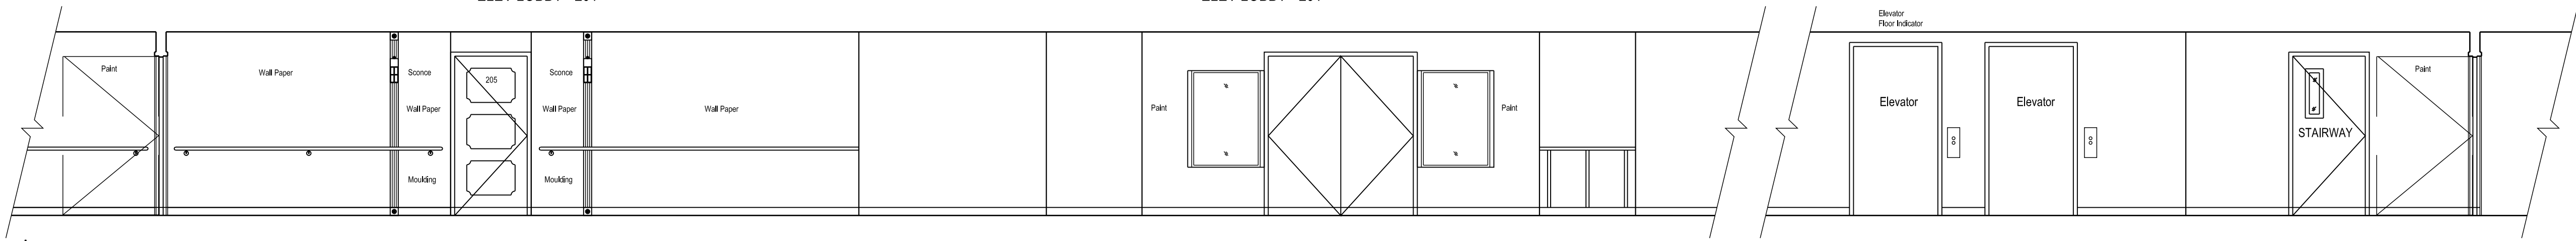


A
SETTING AREA- 206

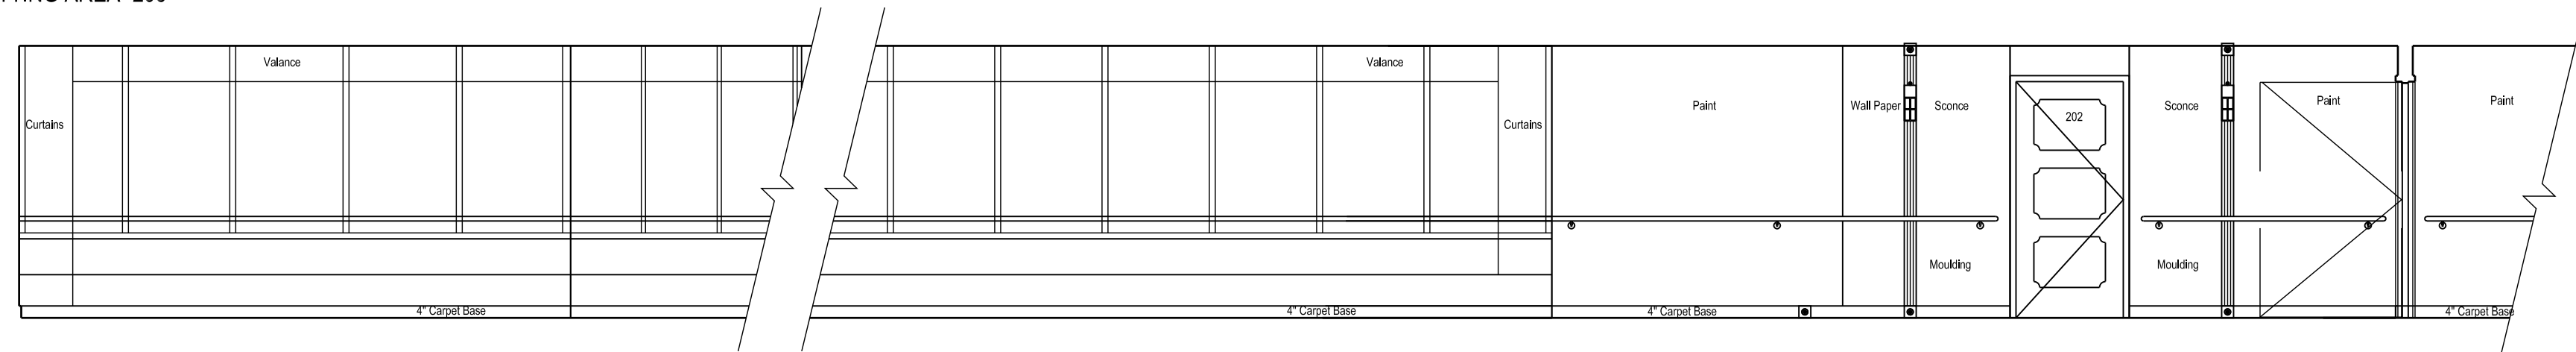


C
SITTING AREA- 206

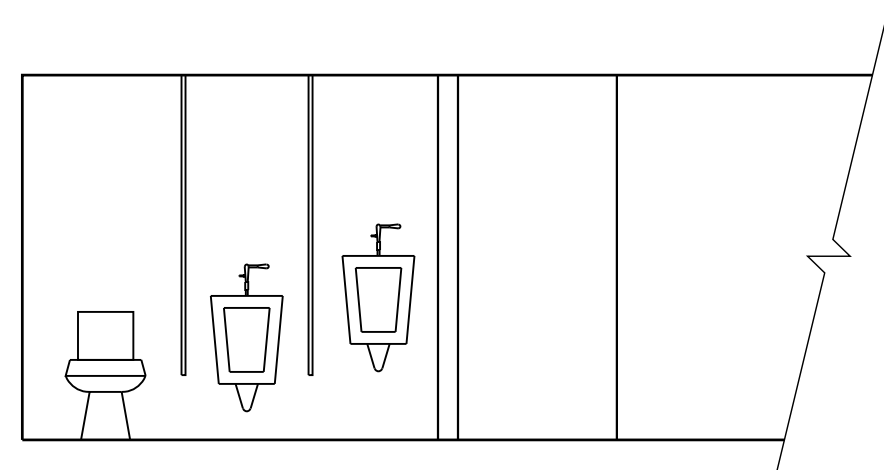


A
MEN- 208

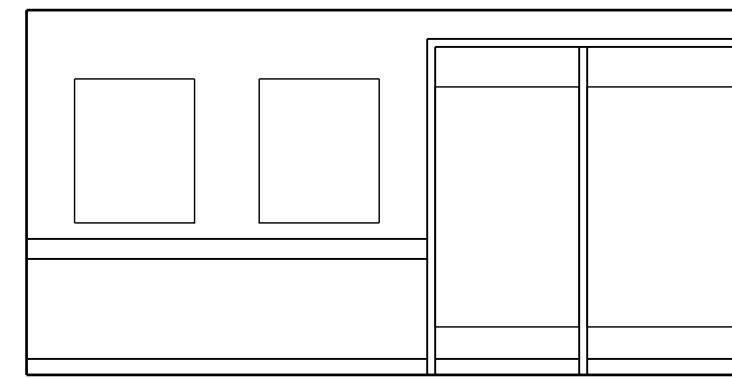

D
MEN- 208

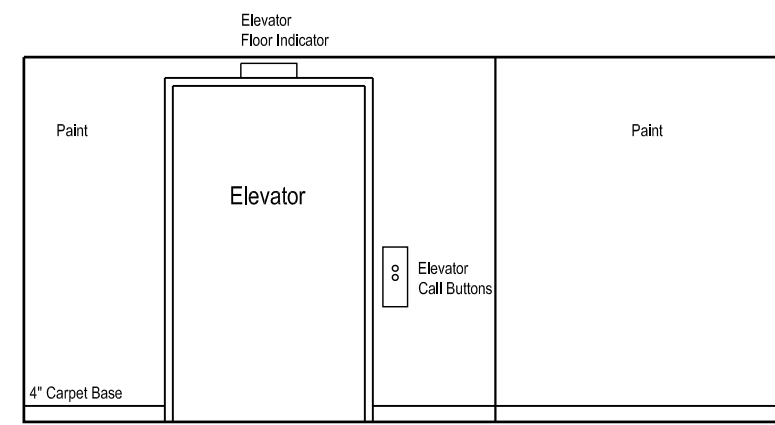


B
CORRIDOR - 217

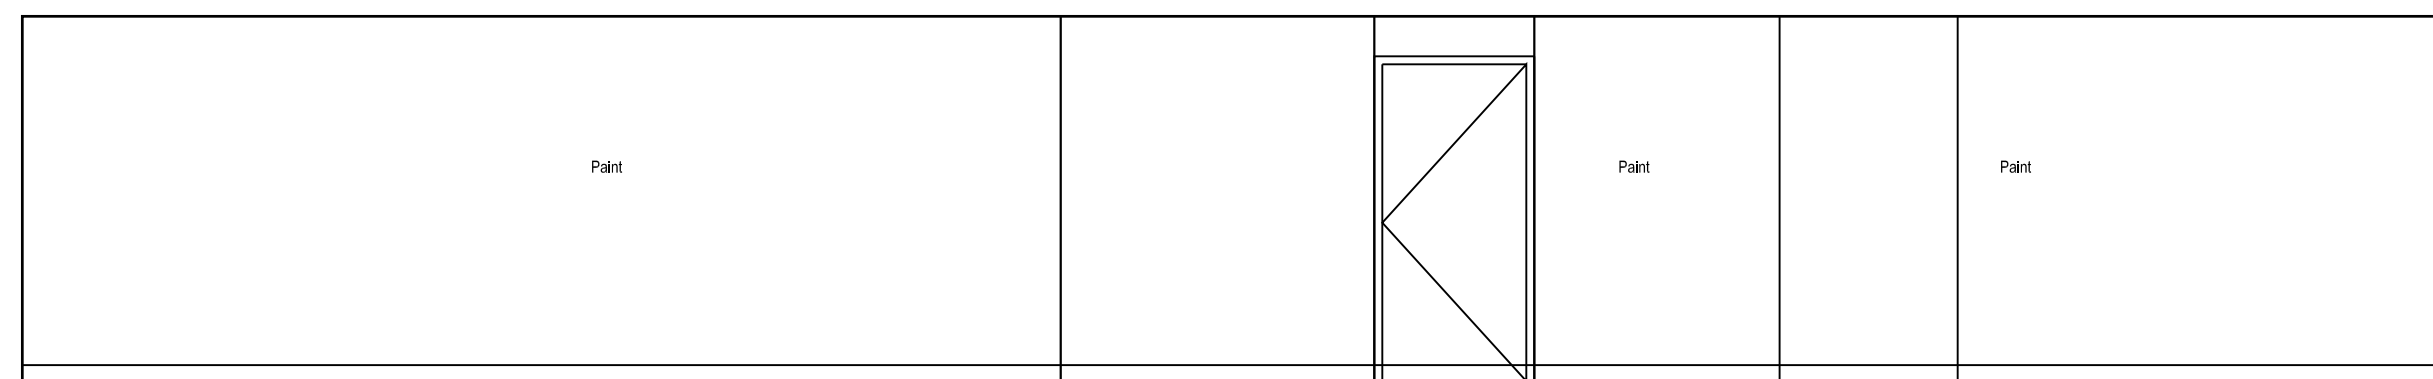

A
DINING - 209

SEE I.D. DRAWINGS


B
DINING - 209

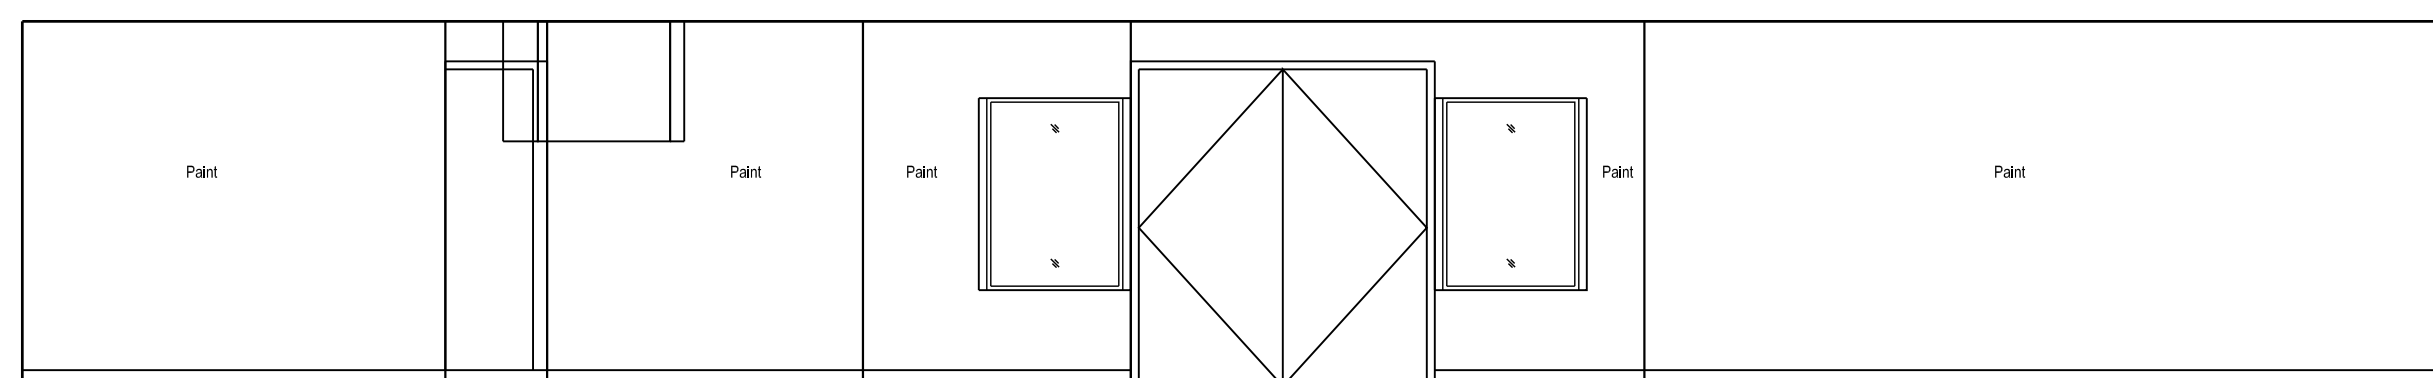

C
DINING - 209

SEE I.D. DRAWINGS

D
DINING - 209

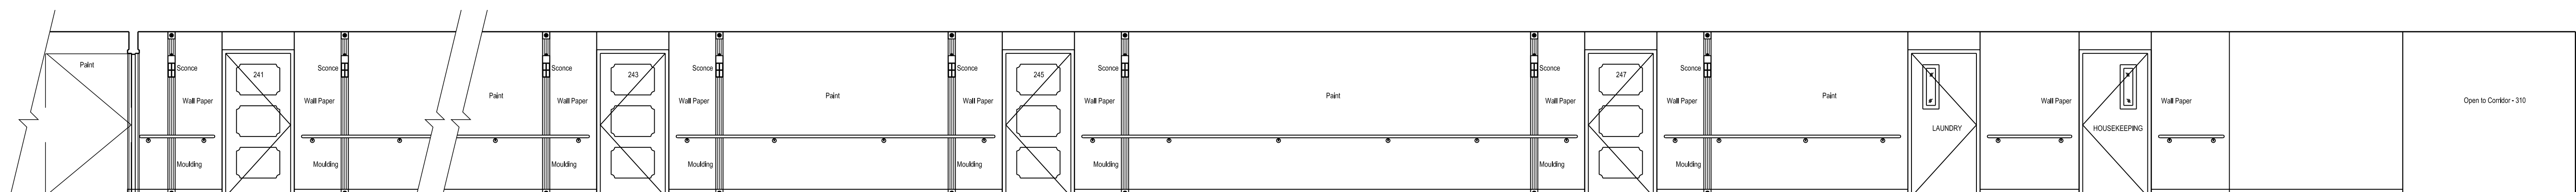

A
CORRIDOR - 210

PROJECT:

OWNER:

DRAWING TITLE:
ELEVATIONS

SEAL:

REVISIONS:	DESCRIPTION:	DATE:

SCALE: AS NOTED
DRAWN BY: DCT
PROJECT NO.

DRWG. NO.
A3.4